



PROPOSED FLOOR PLAN

SCALE: $\frac{1}{4}" = 1',0"$

DATE: 4/5/25


DRAWN BY: MCKENNA HUNT

SARASOTA MEMORIAL HOSPITAL

PEDIATRIC SUITE

INDEX	
A-1	COVER PAGE
A-2	PROPOSED FLOOR PLAN
A-3	FURNITURE PLAN
A-4	FINISH PLAN
A-5	DETAILS PAGE
A5.1	DETAILS PAGE 2
A5.2	DETAILS PAGE 3
A-6	REFLECTED CEILING PLAN

REVISIONS

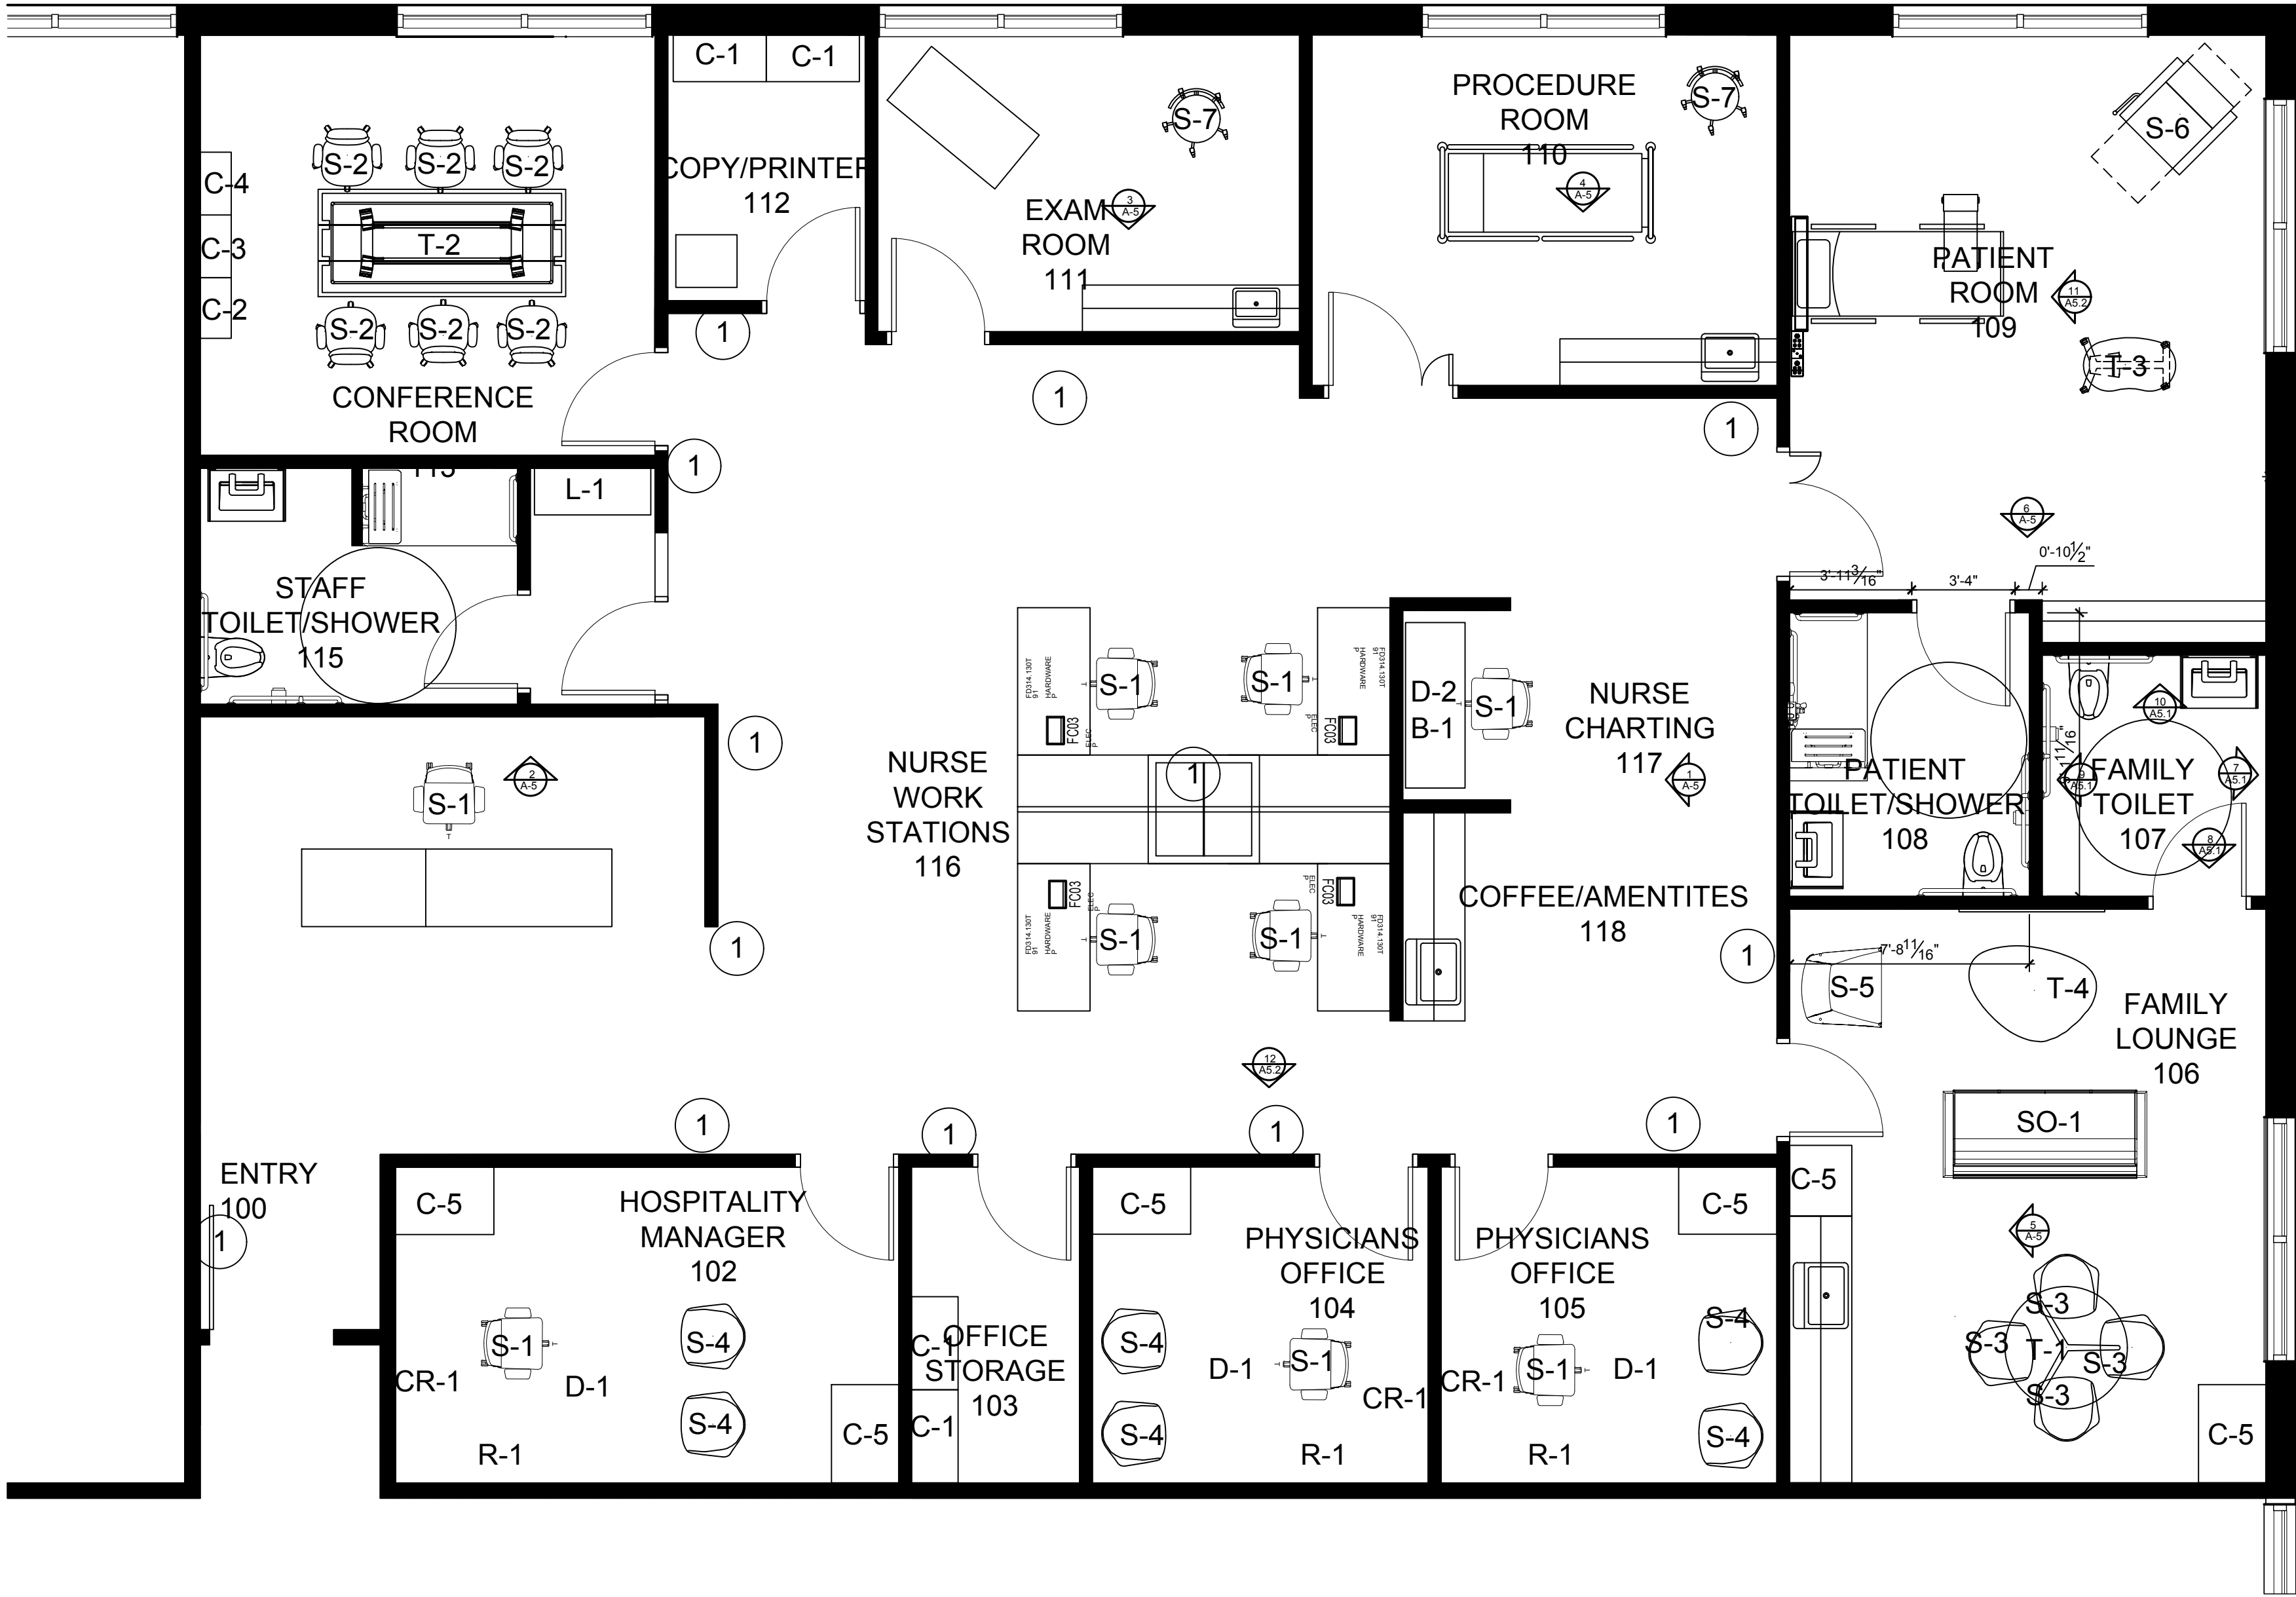

FURNITURE LEGEND		
KEY	DESCRIPTION	NOTES
S-1	FOCUS 2.0 TASK CHAIR HIGHBACK: MESH COLOR BLACK, DESIGNTEX: CANVAS PAUSE	
S-2	HERMAN MILLER ASARI CONFERENCE CHAIR. HM SUMMER WHITE	
S-3	HERMAN MILLER EASMES UPHOLSTERED MOLDED GIBERGLASS ARMCHAIR: HM TEXTILE: BLUE SKY	
S-4	HERMAN MILLER HAY A CHAIR MOLD WOOD BASE, ARMREST, FULLY UPHOLSTERED: HM TEXTILE: GLACIER	
S-5	HERMAN MILLER IRIS GUEST CHARR WITHOUT ARMS. HM TEXTILE: BRIDE	
S-6	HERMAN MILLER PRISTO RECLINER WITH URETHANE ARM CAPS. HM TEXTILE: BLUESTONE	
S-7	HERMAN MILLER PHYSICIANS STOOL WIHT SINGL LEVER SEAT ADJUSTMAENT. HM TEXTILE: BLUE SKY	
T-1	HERMAN MILLER COPENHAGUE TABLE, ROUND WITH 3 LEGS. WHITE LMAINATE TOP FINISH	
T-2	ARCADIA CONTRACT RECTABGLE CONFERENCE TABLE, SOLID WALNUT WOOD	
T-3	HERMAN MILLER OVER BED TABLE WHITE	
T-4	HERMAN MILLER COFFEE TABLE	
SO-1	HERMAN MILLER SLEEPER SOFA WITH ARM STORAGE HM TEXTILE: BLUE SKY	
D-1	GOLBAL FURNITURE GROUP ZIRA SINGLE PEDESTAL DESK FOR HEIGHT ADJUSTABLE. GLB FINISH: WHITE CHOCOLATE	
D-2	GLOBAL FURNITURE GROUP RECTANGUAR TOP: LAMINATE FINISH: BLIZZARD	
B-1	GLOBAL FURNITURE GROUP RECTANGULAR TABLE BASE	
R-1	GLOBAL FURNITURE GROUP BRIDGE FOR HIEGHT ADJUSTABLE DESK FULL MODESTY. TOP FINISH: WHITE CHOCOLATE	
CR-1	GLOBAL FURNITURE GROUP ZIRA LATERAL FILE CRADENZA. WHITE CHOCOLATE TOP FINISH	
C-1	GLOBAL FURNITURE GROUP EXHIBET CABINET BLACK PAINT	
C-2	GREAT OPENINGS SINGLE SIDED HPL STARTER SHELIVING WITH 3 ADJUSTABLE LAM SHELVES. WILSONART PORCELIAN MIST LAMINATE	
C-3	GREAT OPENINGS SINGLE SIDED HPL ADDER SHEVING WITH 3 ADJUSTABLE LAM SHELIVING. WILSONART PORECALIAN MIST LAMINATE	
C-4	GREAT OPENINGS SINGLE SIDED HPL ENDER SHELIVING WIHT 3 ADJUSTABBLE LAM SHELIVING. WILSONART PORCELAIN MIST LAMINATE	
C-5	GLOBAL FURNITURE GROUP 2 DOOR WARDROBE FIXED SHELF. KENSINGTON MAPLE LAMINATE DOORS	
L-1	GREAT OPENINGS TRIPLE WIDE WHITE LMAITE CASE 6 DOOR LOCKER . KENSINGTON MAPLE LAMIATE DOORS	
AC-1	GLOBAL FURNITURE GROUP G7 SINGLE MONITOR ARM BLACK	



FURNITURE PLAN


SCALE: ¼" = 1',0"

DATE: 4/5/25

DRAWN BY: MCKENNA HUNT

PEDIATRIC SUITE

REVISIONS

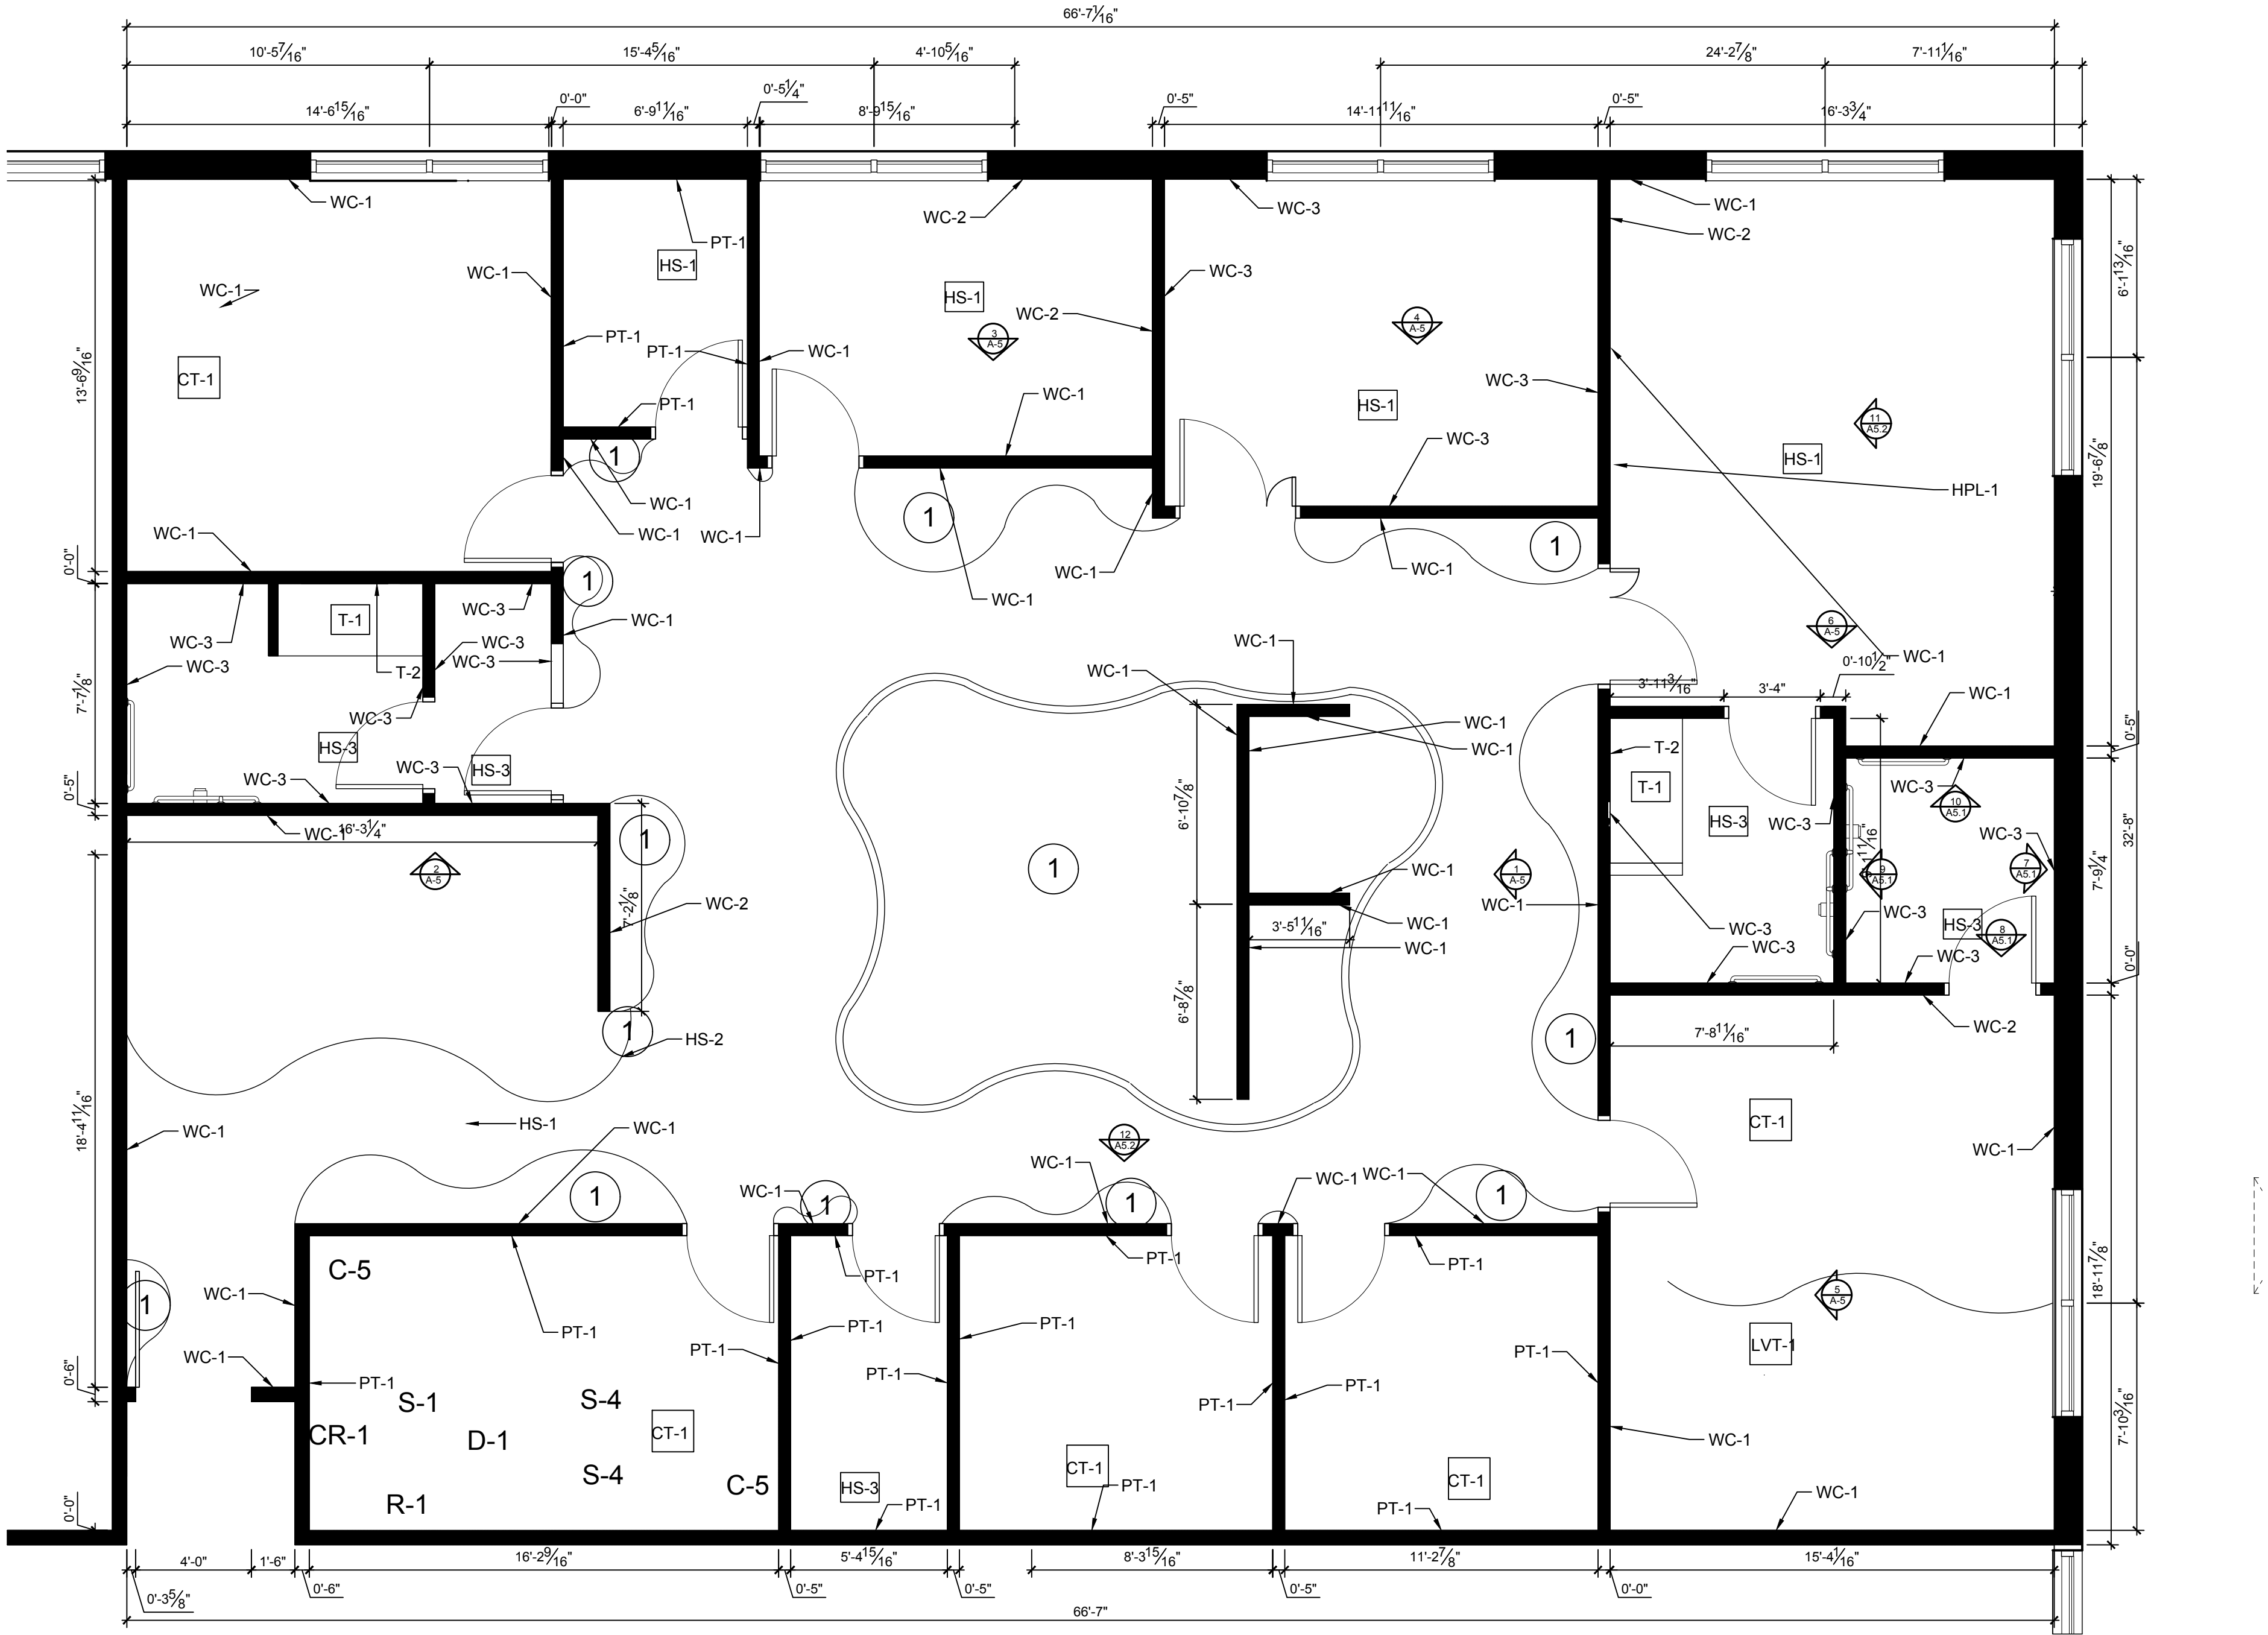

KEYED NOTES

- 1
- SOFFIT FINISH IS WC-2 ALL THE WAY AROUND ALL SOFFITS

FINISH SCHEDULE								
ROOM #	ROOM NAME	CEILING	BASE	N WALL	E WALL	W WALL	S WALL	FLOOR
100	ENTRY	PT-1		--	WC-1	WC-1	WC-1	HS-1&HS-2
101	CONCIERGE	PT-1		WC-1 & HPL-1	WC-1	WC-1	WC-1	HS-1 & HS-2
102	HOSPITALITY MANAGER	PT-1		PT-1	PT-1	PT-1	PT-1	CT-1
103	OFFICE STORAGE	PT-1		PT-1	PT-1	PT-1	PT-1	HS-3
104	PHYSICIANS OFFICE	PT-1		PT-1	PT-1	PT-1	PT-1	CT-1
105	PHYSICIANS OFFICE	PT-1		PT-1	PT-1	PT-1	PT-1	CT-1
106	FAMILY LOUNGE	PT-1		WC-1	WC-1	WC-1	WC-1	LVT-1 & CT-1
107	FAMILY BATH	PT-1		WC-3	WC-3	WC-3	WC-3	HS-3
108	PATIENT BATH	PT-1		WC-3	WC-3	WC-3 & T-2	WC-3	HS-3
109	PATIENT ROOM	PT-1		WC-1	WC-1	WC-1	WC-1	HS-1
110	PROCEDURE ROOM	PT-1		WC-3	WC-3	WC-3	WC-3	HS-1
111	EXAM ROOM	PT-1		WC-1	WC-2	WC-1	WC-1	HS-1
112	COPIER PRINTER ROOM	PT-1		PT-1	PT-1	PT-1	PT-1	PT-1
113	CONFERENCE ROOM	PT-1		WC-1	WC-1	WC-1	WC-1	CT-1
114	STAFF LOCKERS	PT-1		WC-1	WC-1	WC-1	WC-1	HS-3
115	STAFF BATHROOM	PT-1		WC-3	WC-3	WC-3 & T-2	WC-3	HS-3
116	NURSE WORK STATION	PT-1		WC-1	WC-1	WC-2	WC-1	HS-1 & HS-2
117	NURSE CHARTING	PT-1		WC-1	WC-1	WC-1	WC-1	HS-1 & HS-2
118	COFFEE/AMENITIES	PT-1		WC-1	WC-1	WC-1	WC-1	HS-1 & HS-2

FINISH LEGEND					
SYMBOL	MATERIAL	MANUFACTURE	SPECIFICATION	SIZE/FINISH	REMARKS/NOTES
HS-1	HOMOGENEOUS SHEET	TARKETT	0963	MELODIA-ARMINE	APPLY USING PATTERN ON FP
HS-2	HOMOGENEOUS SHEET	TARKETT	774	MELODIA SWIMMING POOL BLUE	APPLY USING PATTERN ON FP
HS-3	HETEROGENEOUS SHEET	TARKETT	RTS	ACCZENT-CHALK	
T-1	HONED MARBLE TILE	TILEBAR	NA	BIANCO	
T-2	LAVA STONE TILE	TILEBAR	NA	GLOSSY WHITE	
WC-1	WALLCOVERING	KOROSEAL	E922	SNOWEY 01	
WC-2	WALLCOVERING	KOROSEAL	47260	MOIRE SAUVAGE	
WC-3	WALLCOVERING	DESIGNTEX	6739	ARI CREEK 803	
HPL-1	HIGH PRESSURE LAMINATE	WILSONART	8241	NORWEGIAN ASH	
LVT-1	LUXURY VINYL TILE	MOHAWK GROUP	818	ELEVATED SILVER	
SS-1	SOLID SURFACE	WILSONART	9236SS	ARCTIC DRIFT	
CT-1	CARPET TILE	MOHAWK GROUP	GT365	BUZZING TRAILS-DAYLIGHT 818	
PT-1	PAINT	SHERWIN WILLIAMS	SW7757	HIGH REFLECTIVE WHITE	

MK
Interiors

FINISH PLAN

SCALE: ¼" = 1',0"




DATE: 4/5/25

DRAWN BY: MCKENNA HUNT

PEDIATRIC SUITE

REVISIONS




A-4

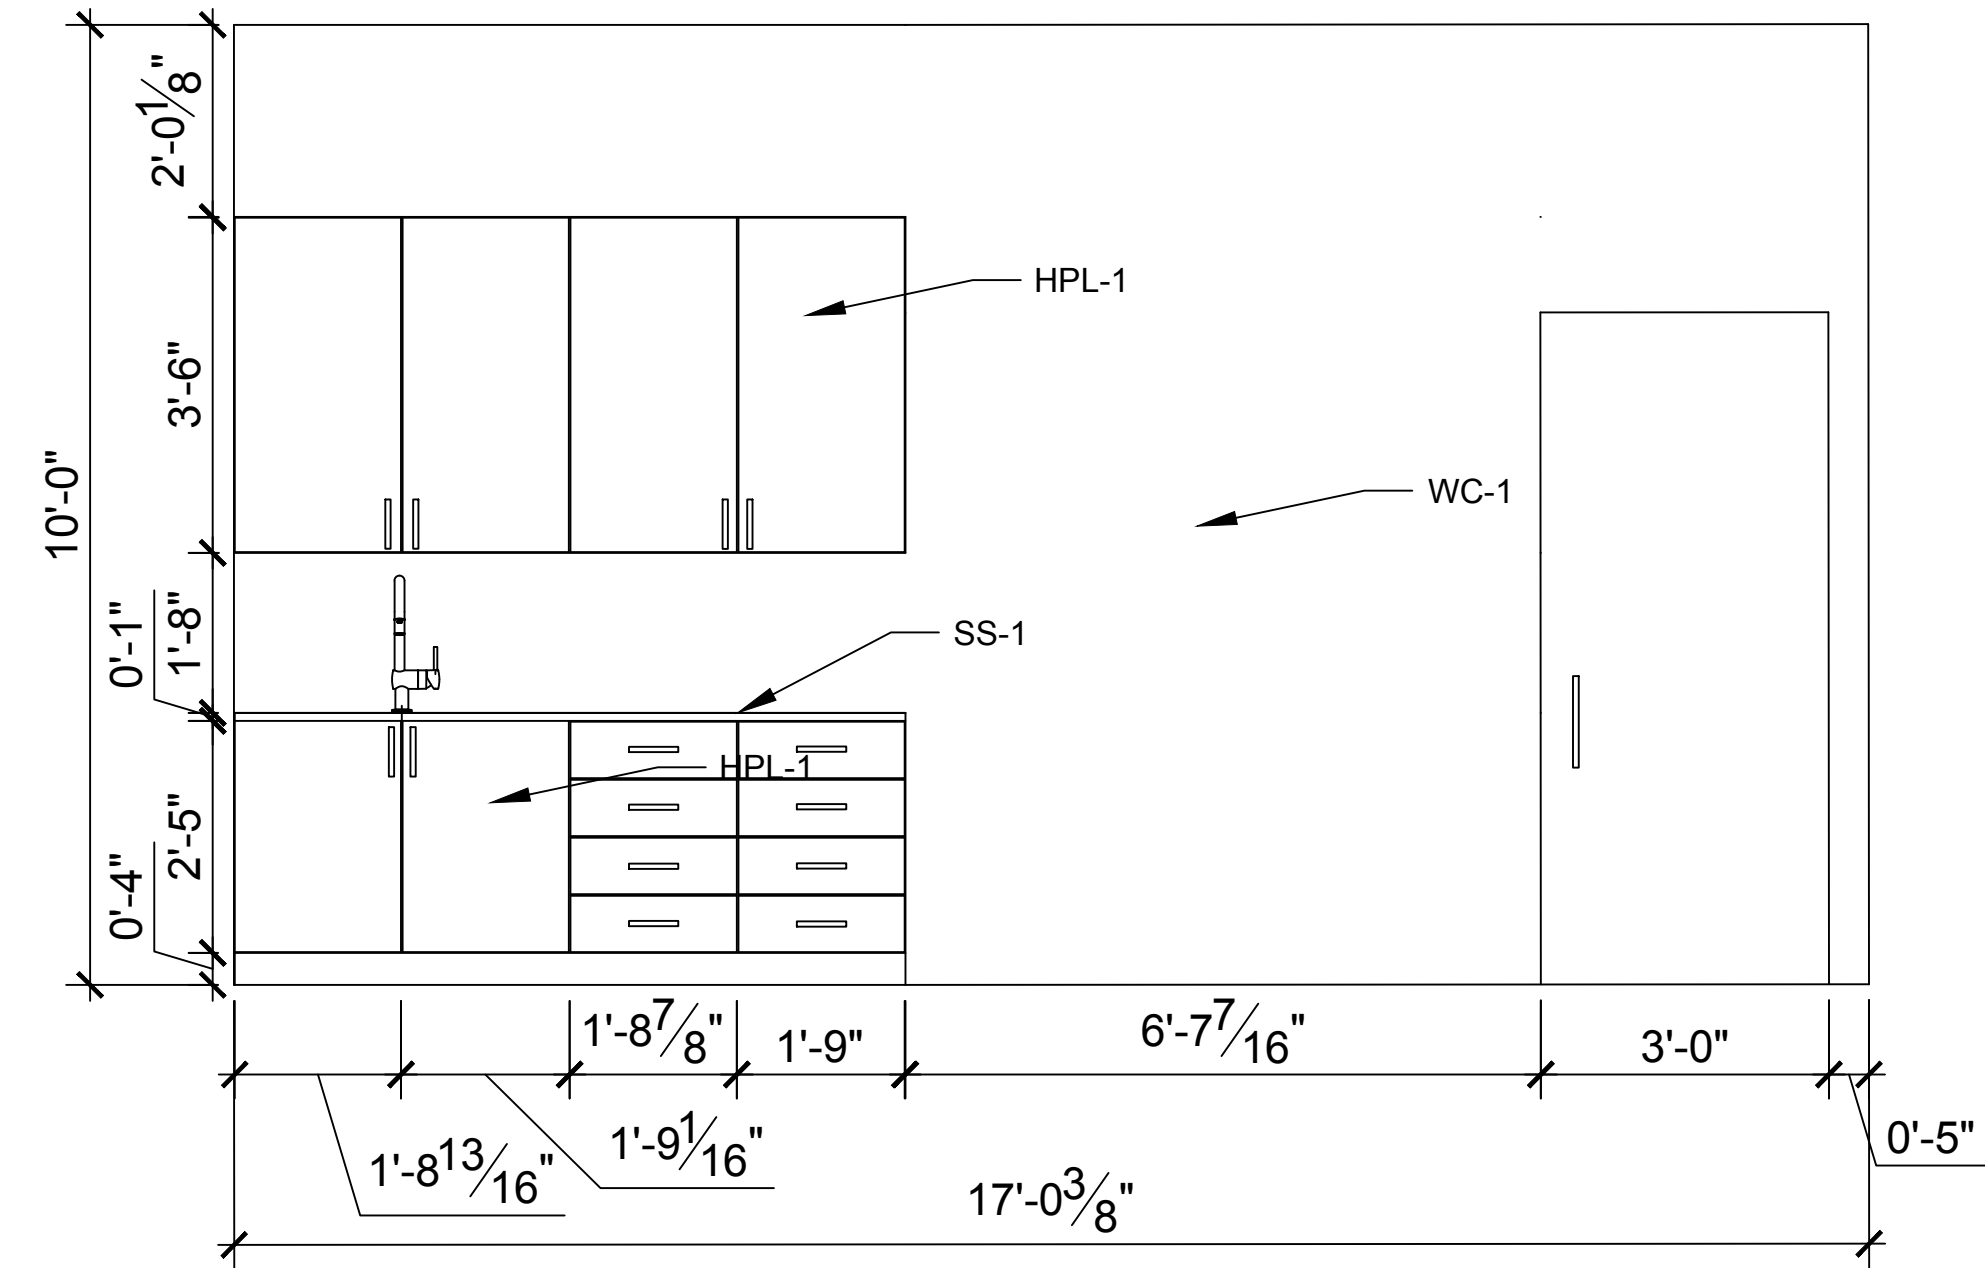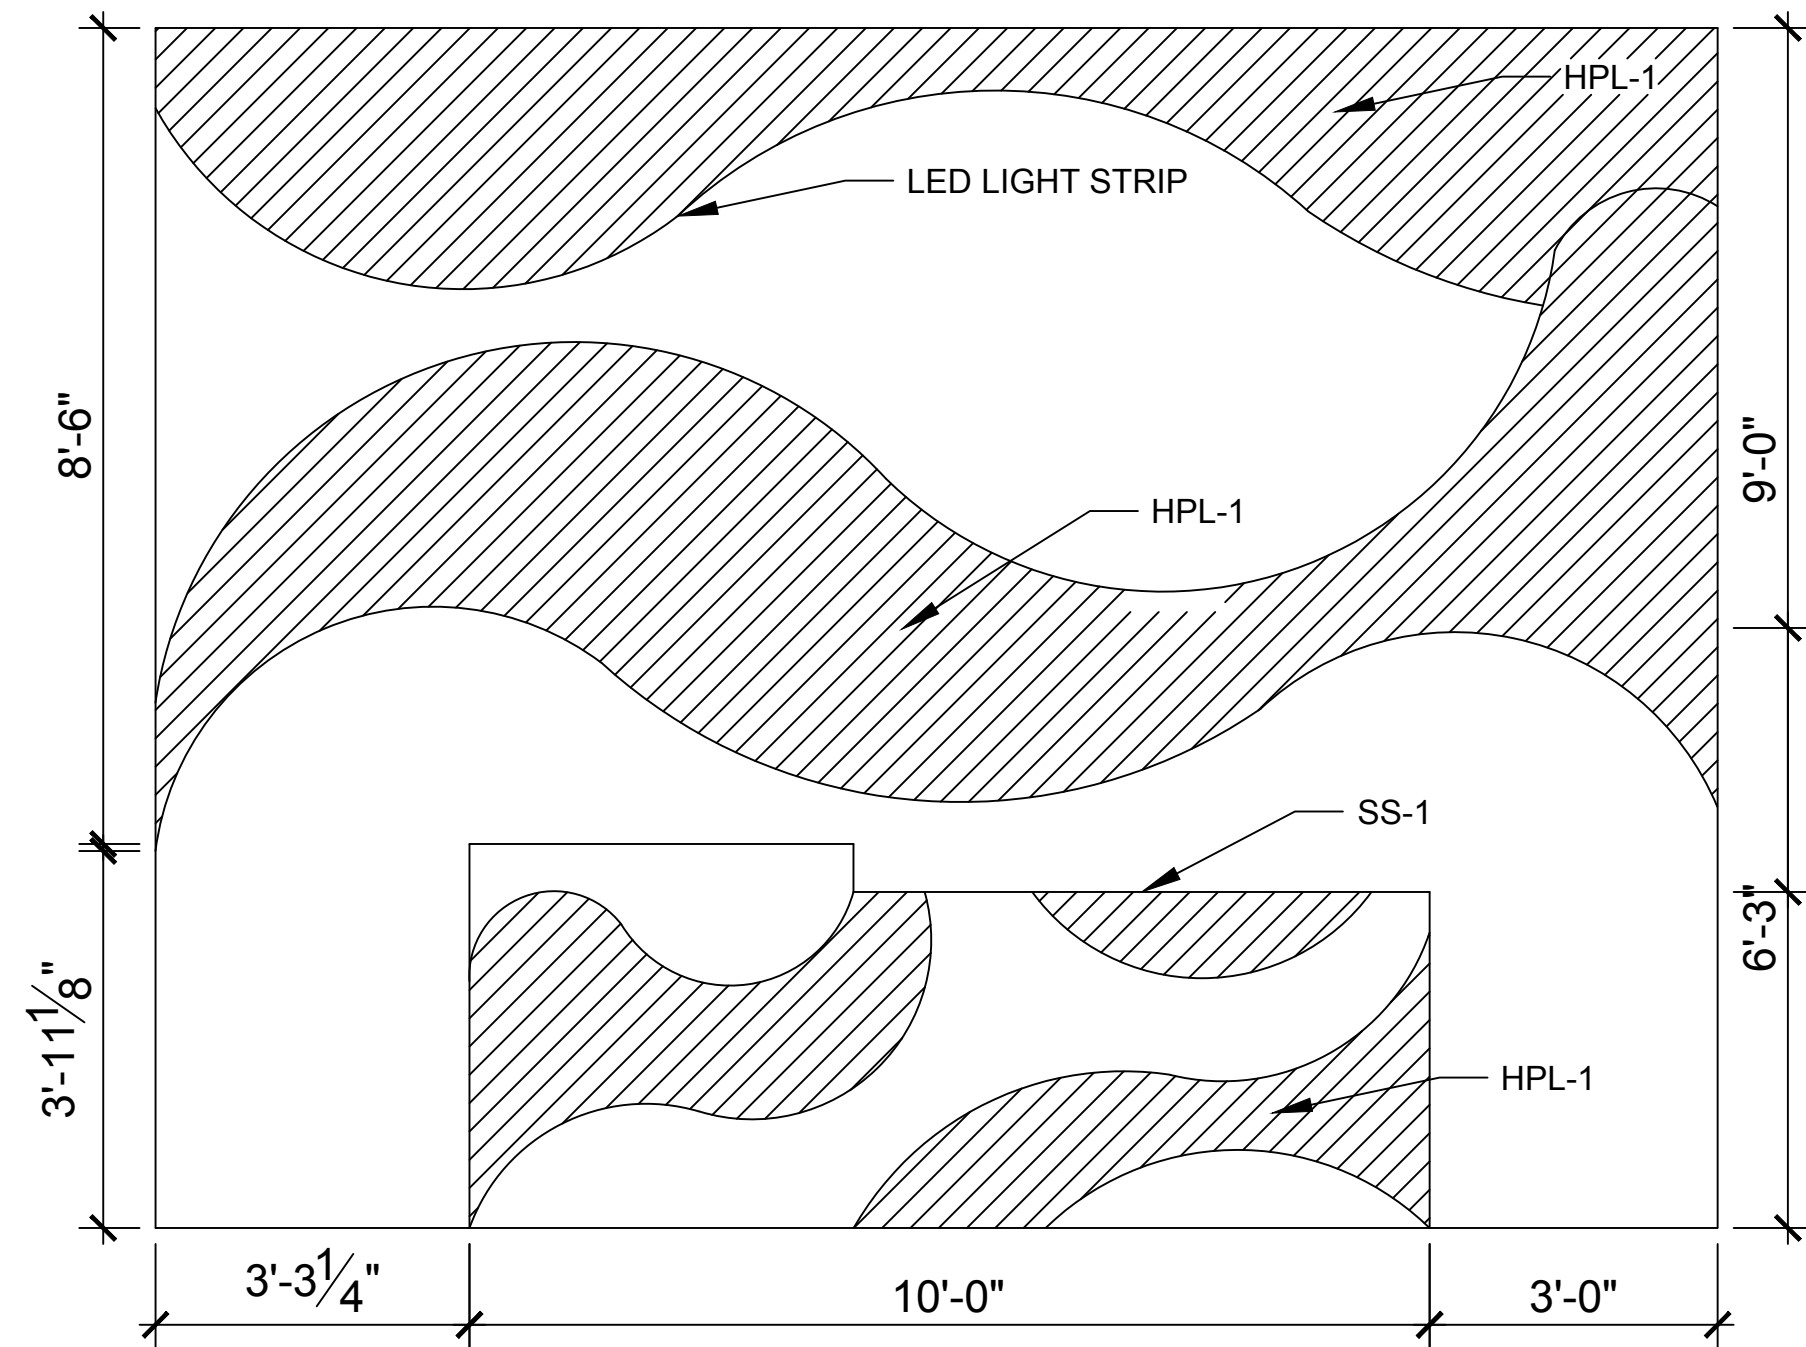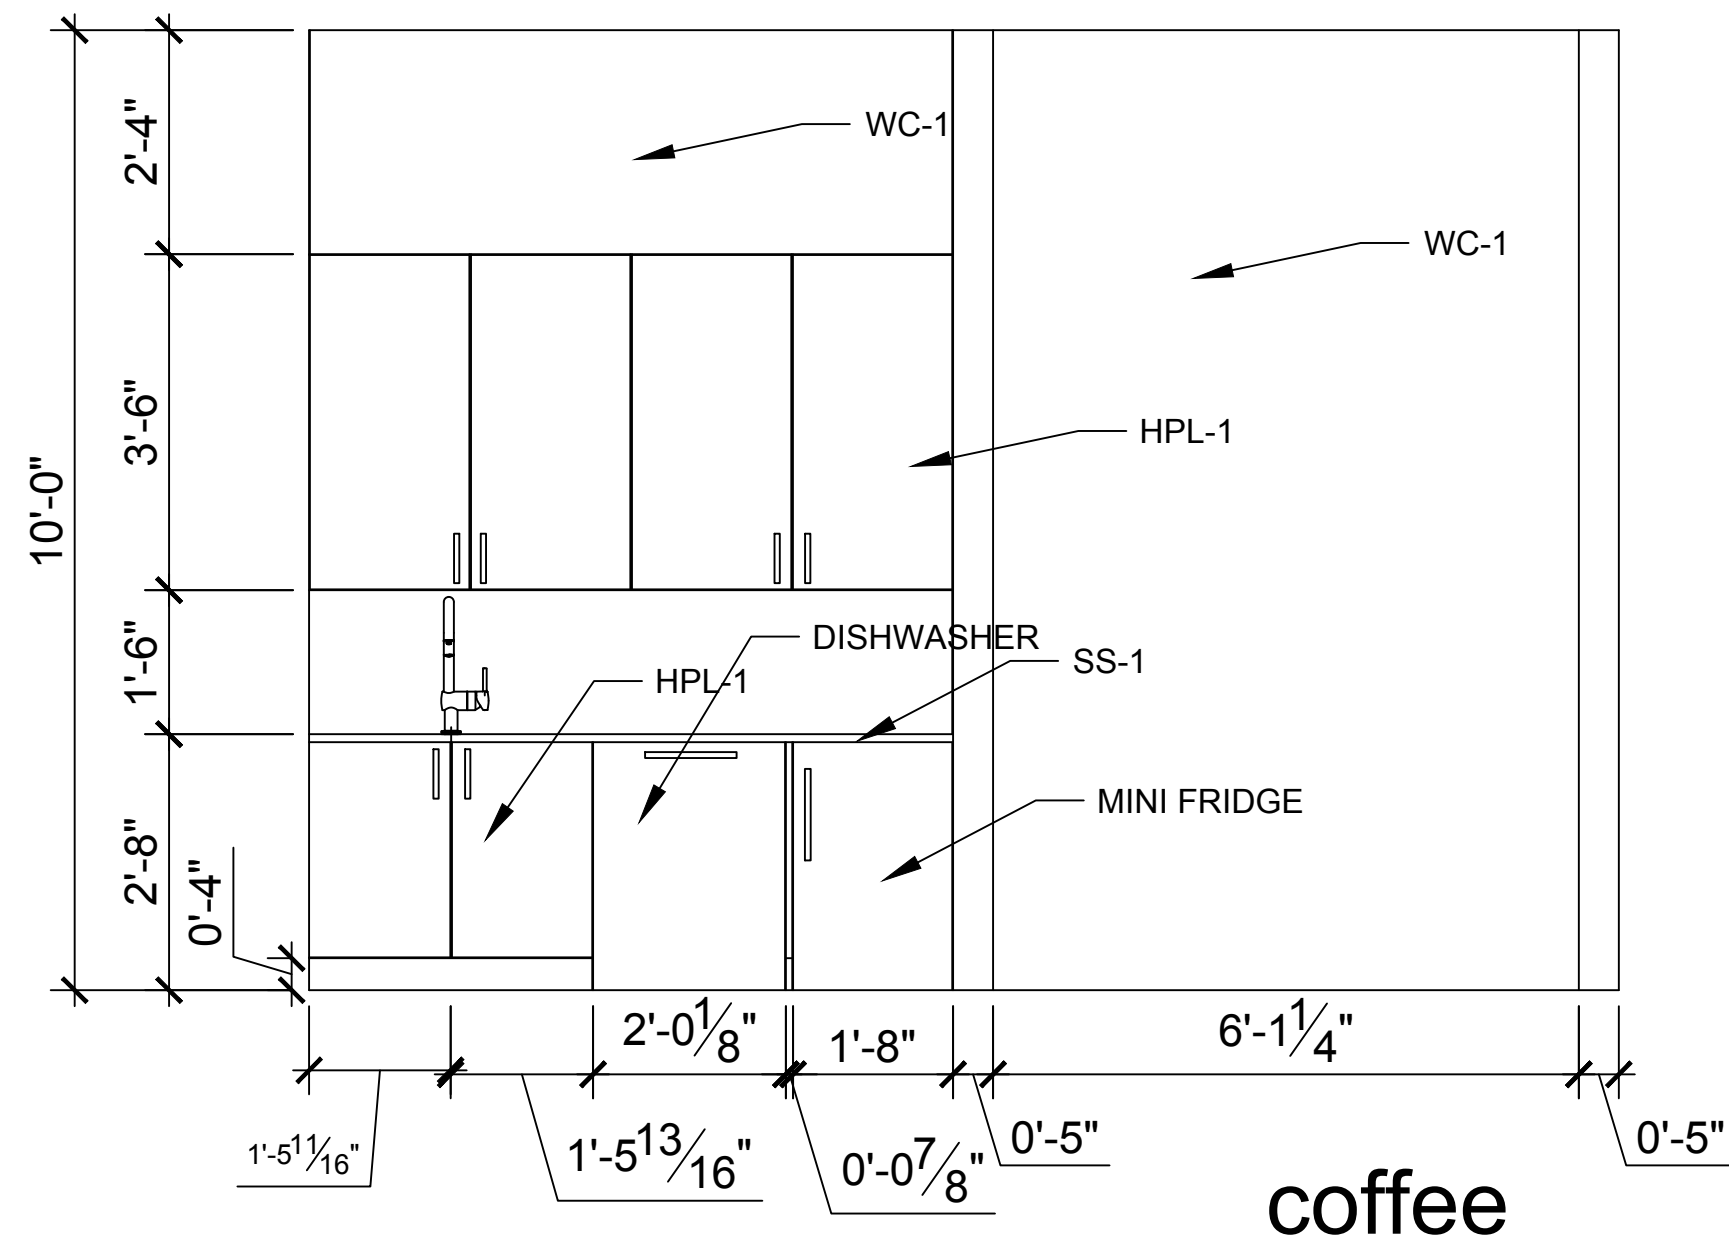

1 COFFEE/ AMENITIES
A-5

2 CONCIERGE NORTH WALL
A-5

3 EXAM ROOM NORTH WALL
A-5

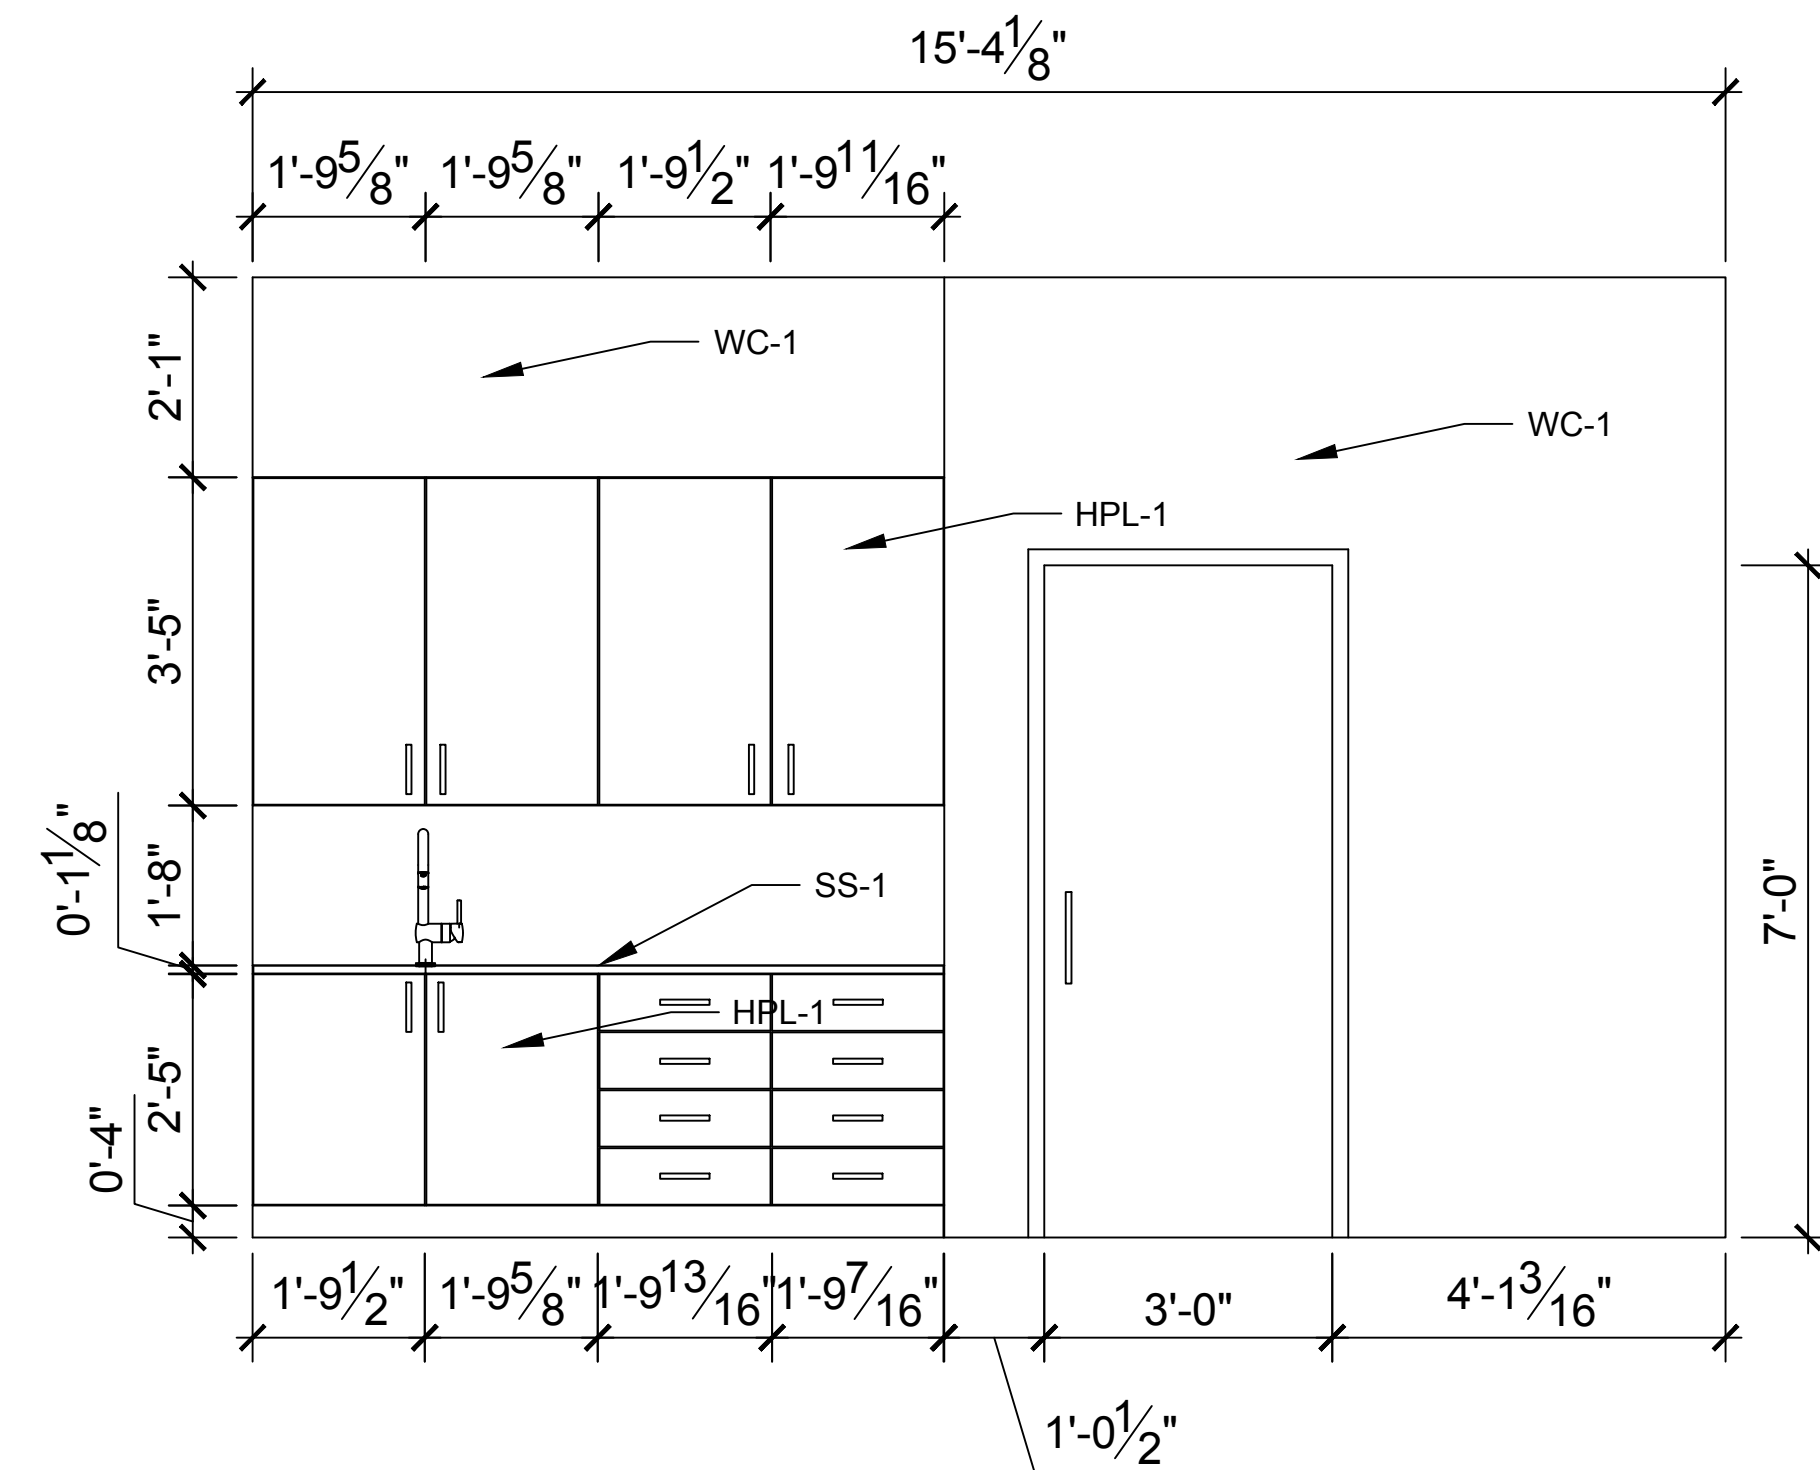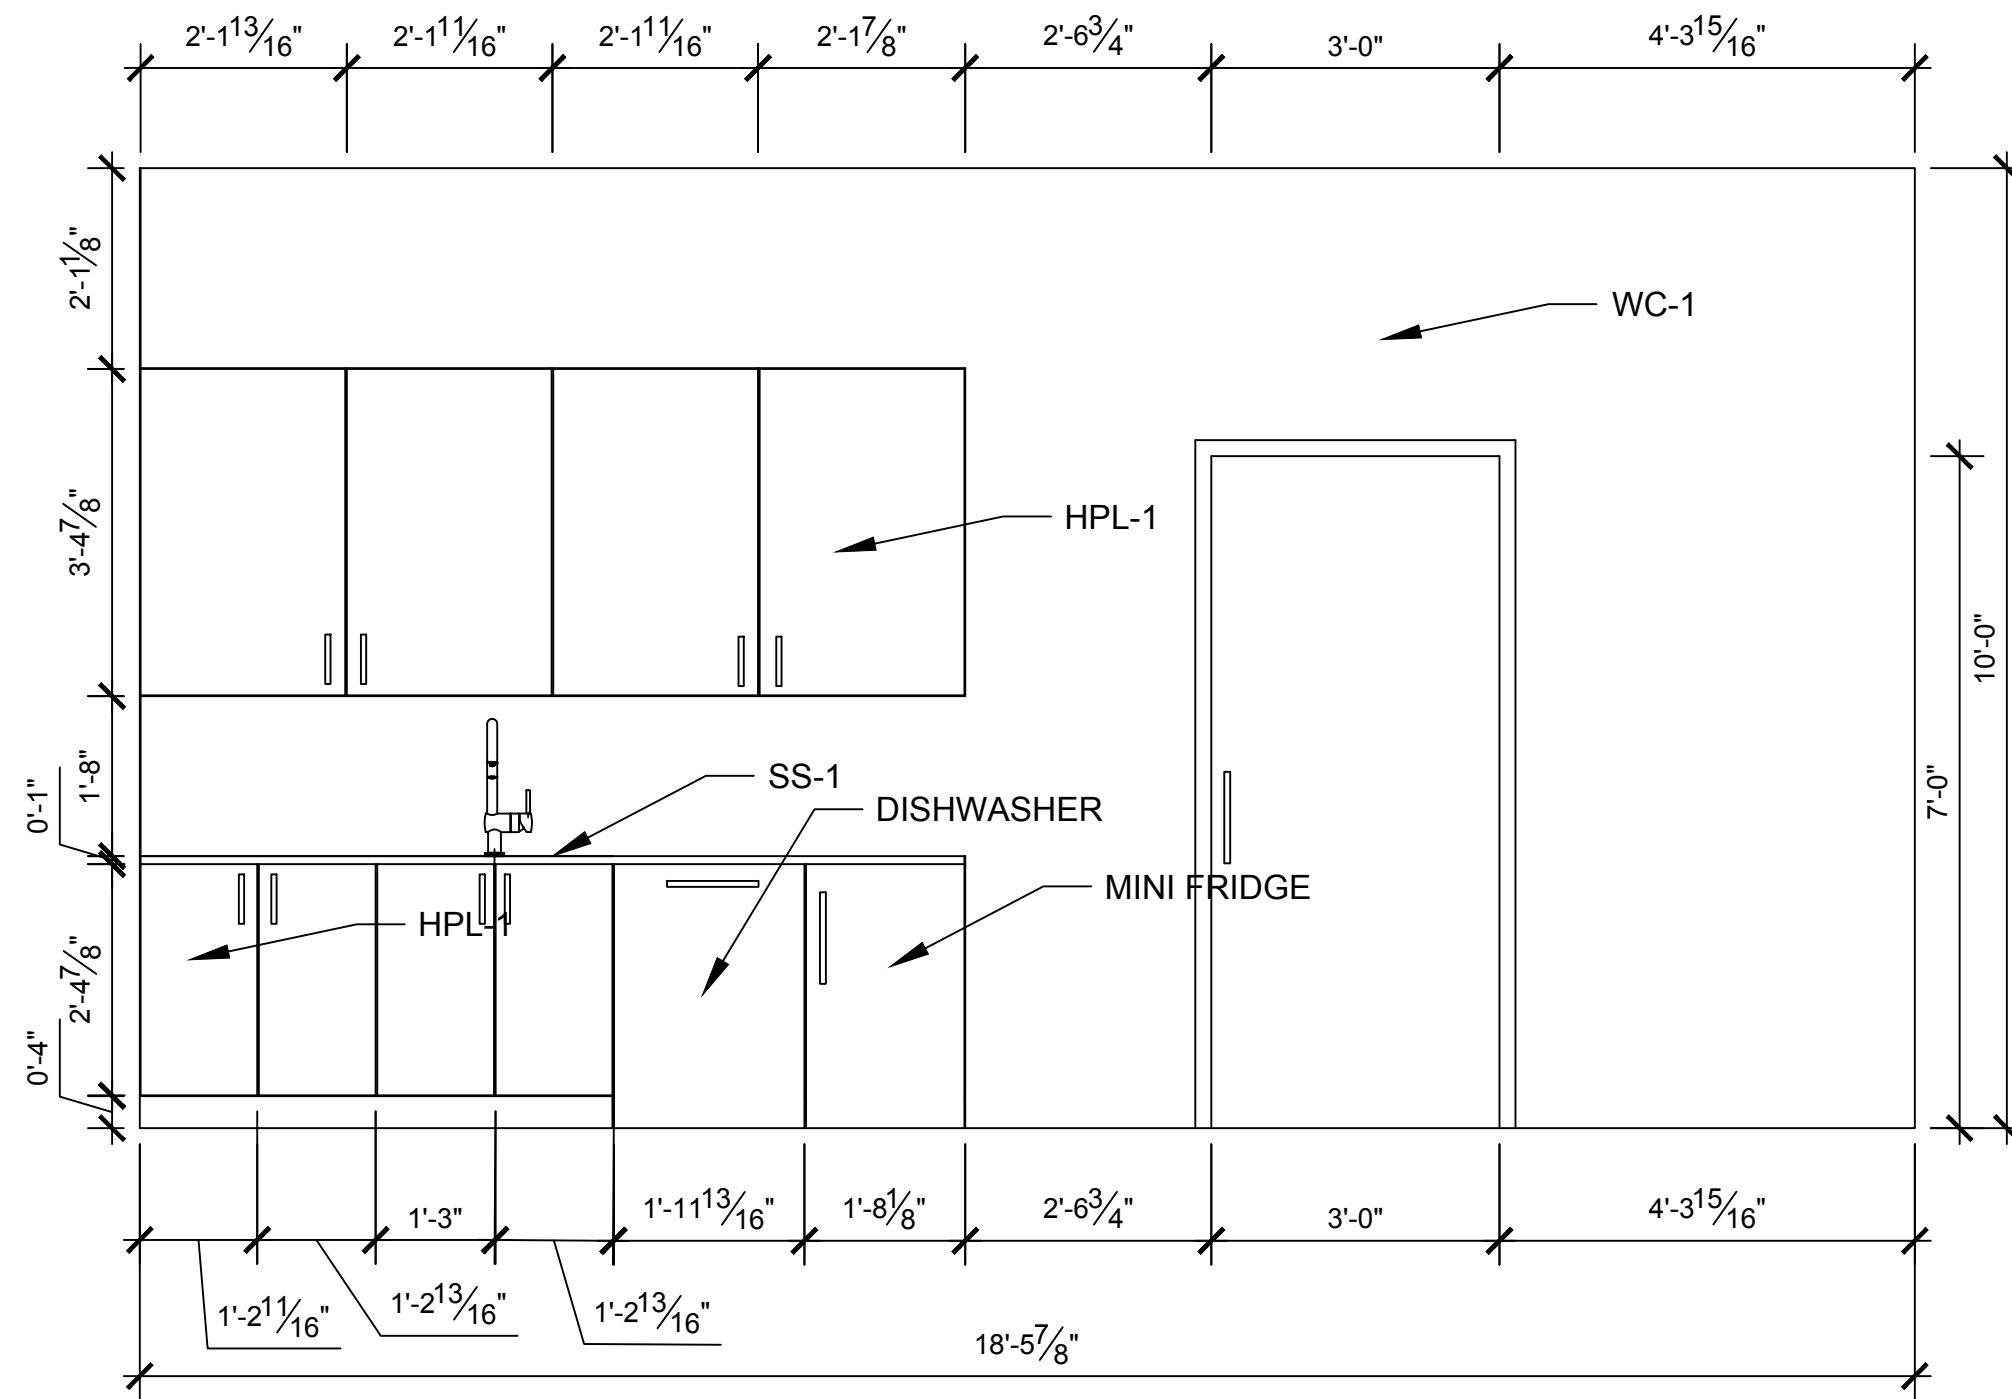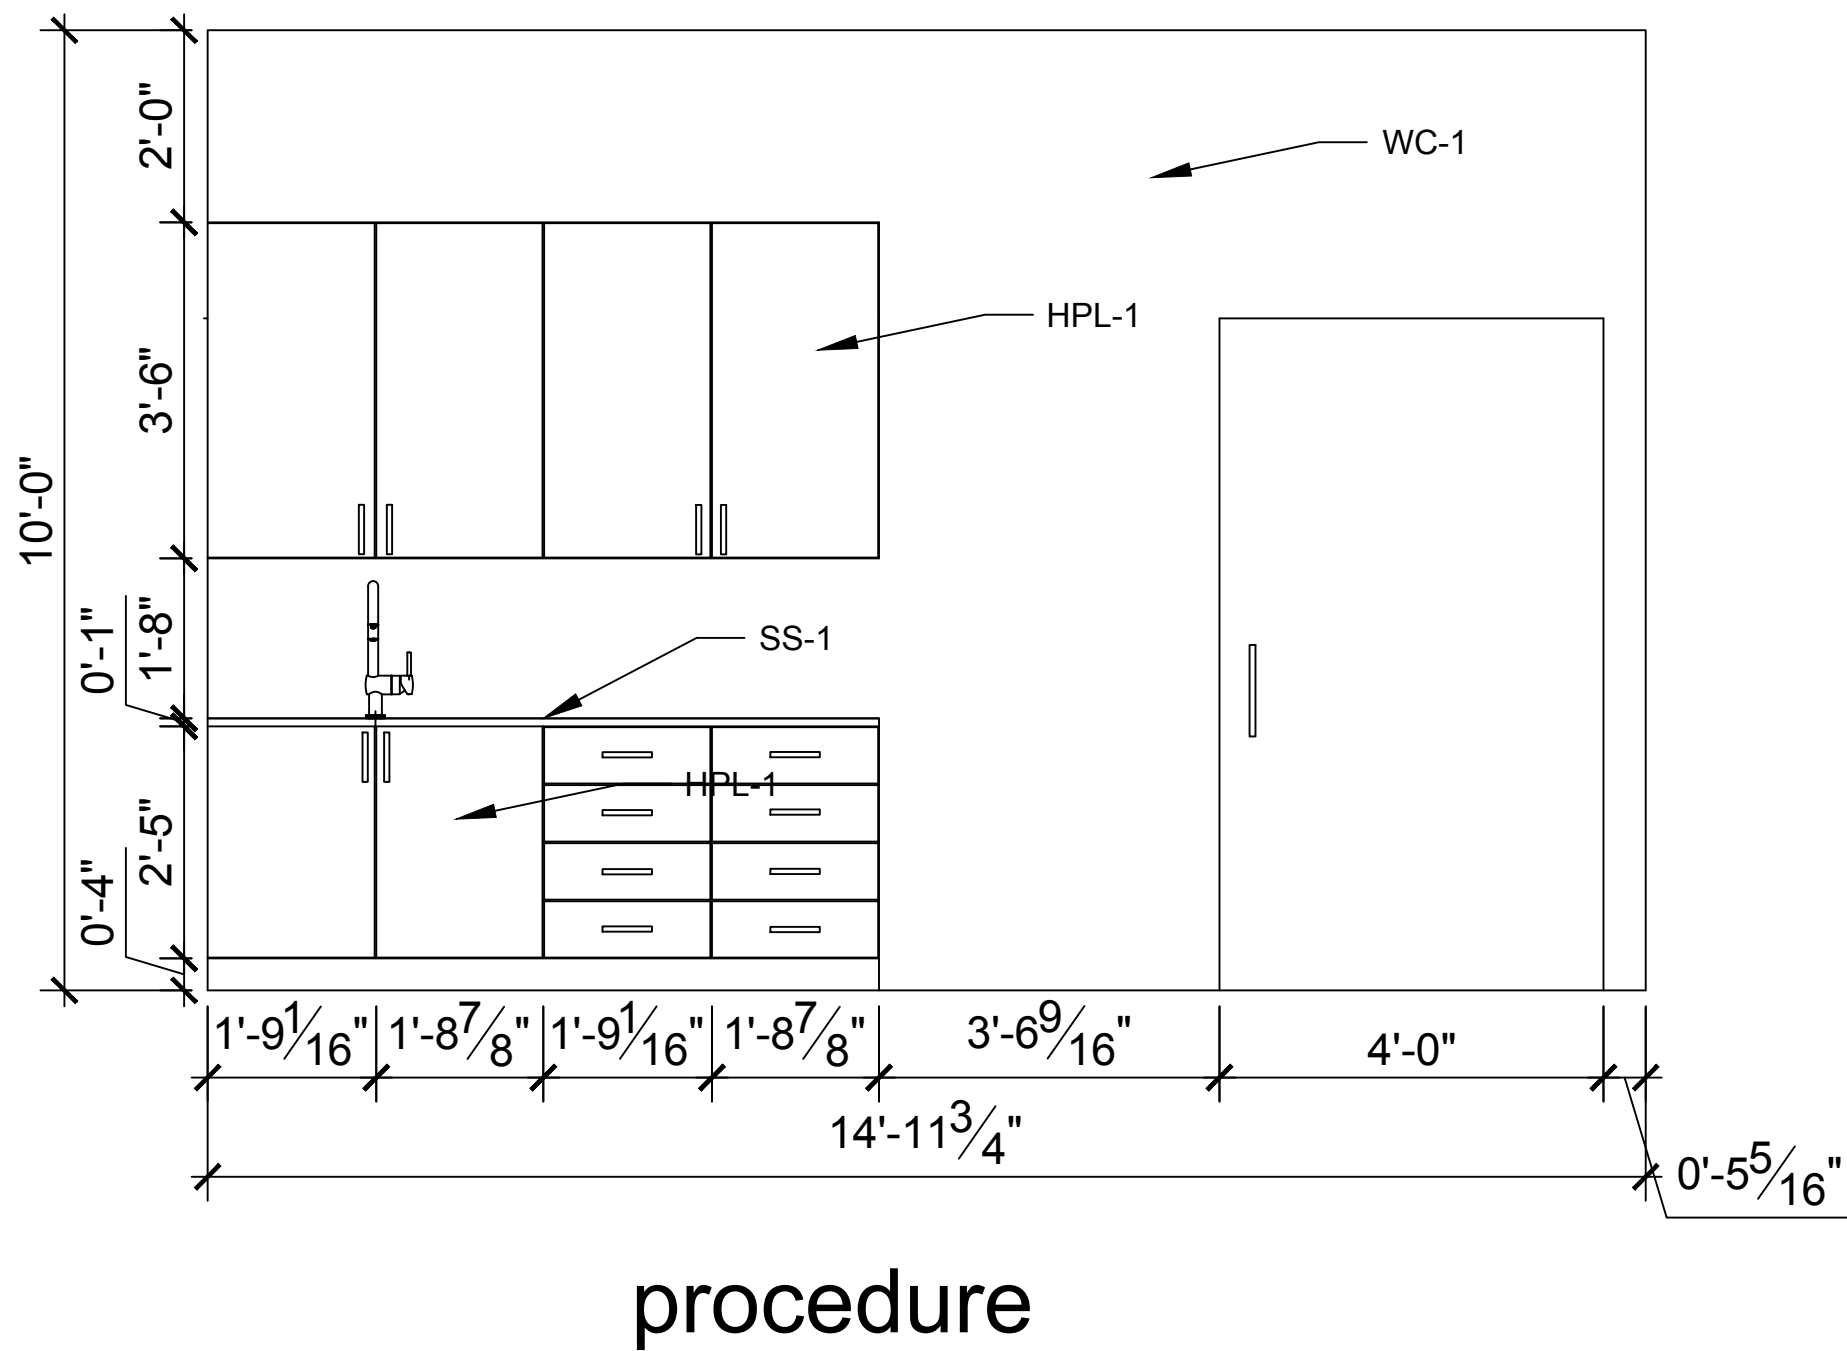

4 PROCEDURE NORTH WALL
A-5

5 FAMILY LOUNGE WEST WALL
A-5

6 PATIENT ROOM SOUTH WALL
A-5



DETAILS

SCALE: 1/2" = 1',0"


DATE: 4/5/25

DRAWN BY: MCKENNA HUNT


PEDIATRIC SUITE

REVISIONS


A-5

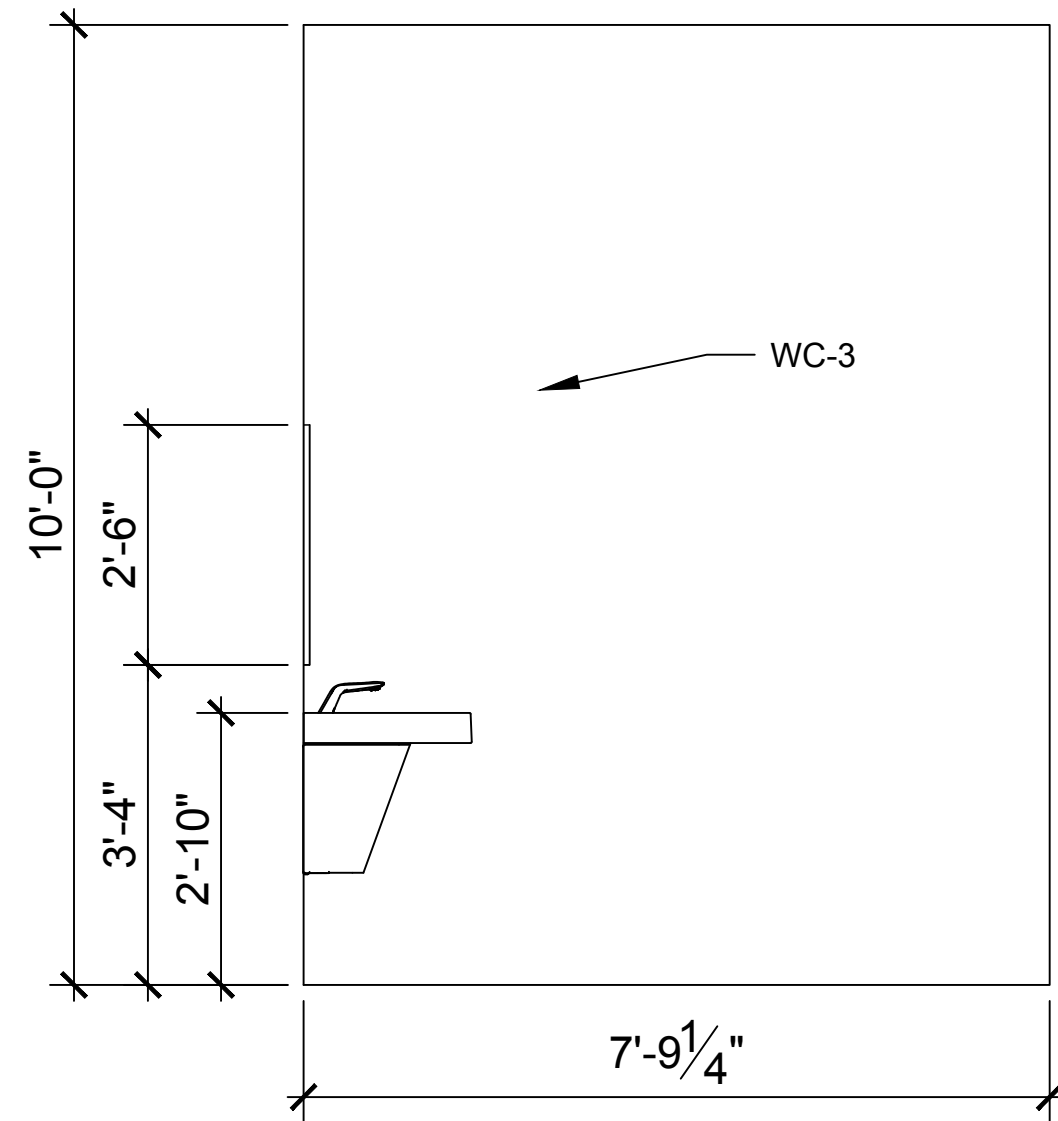


7 ADA BATHROOM EAST WALL
A5.1

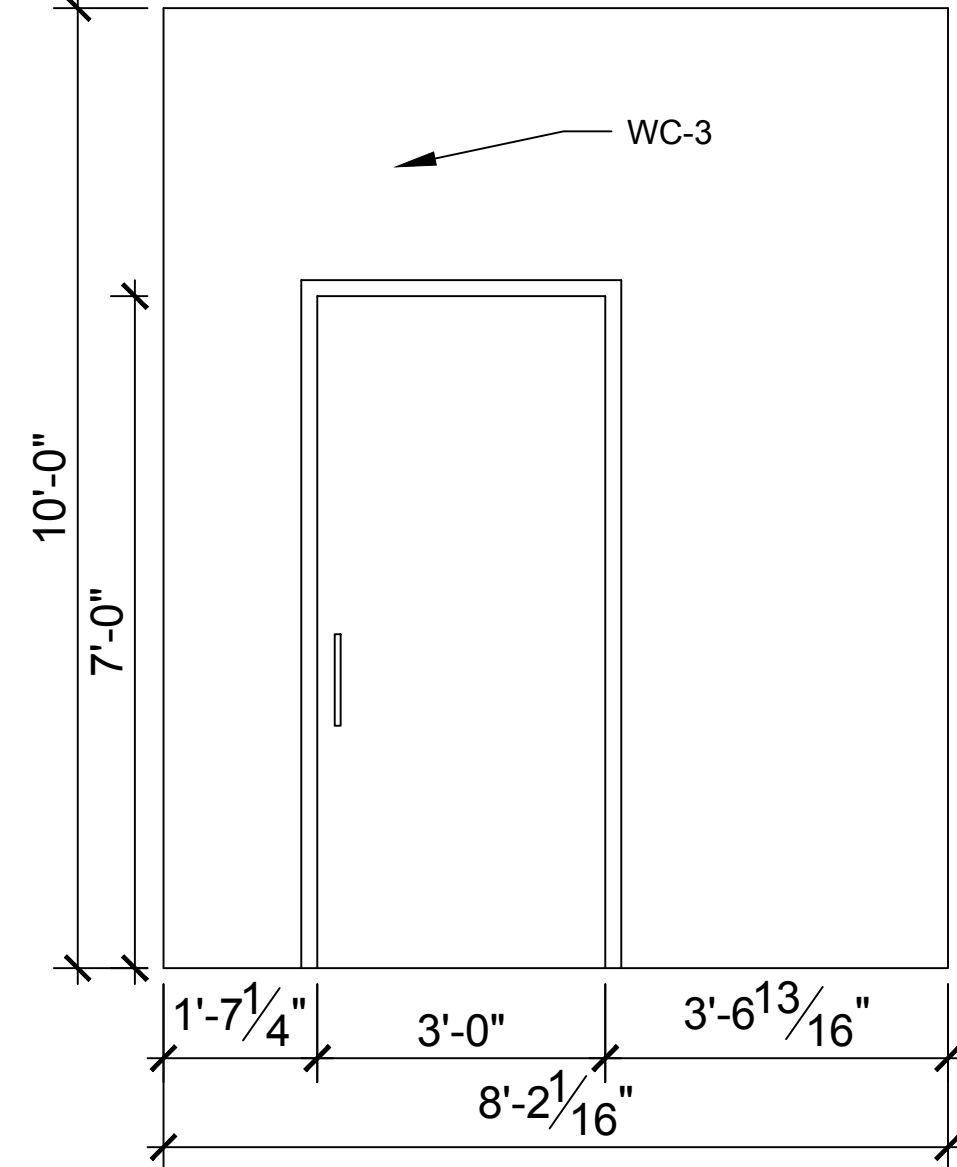

8 ADA BATHROOM SOUTH WALL
A5.1

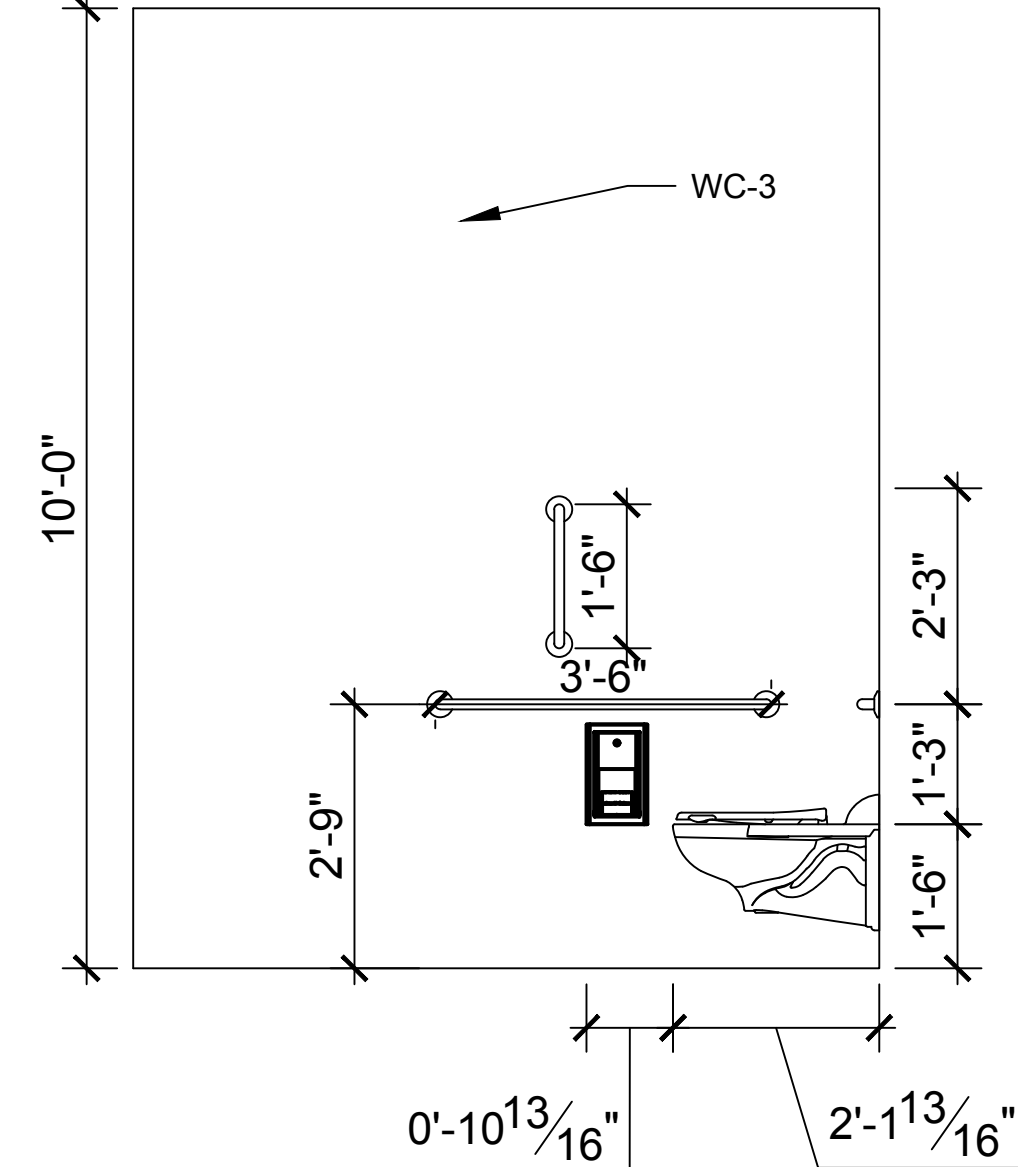

9 ADA BATHROOM WEST WALL
A5.1

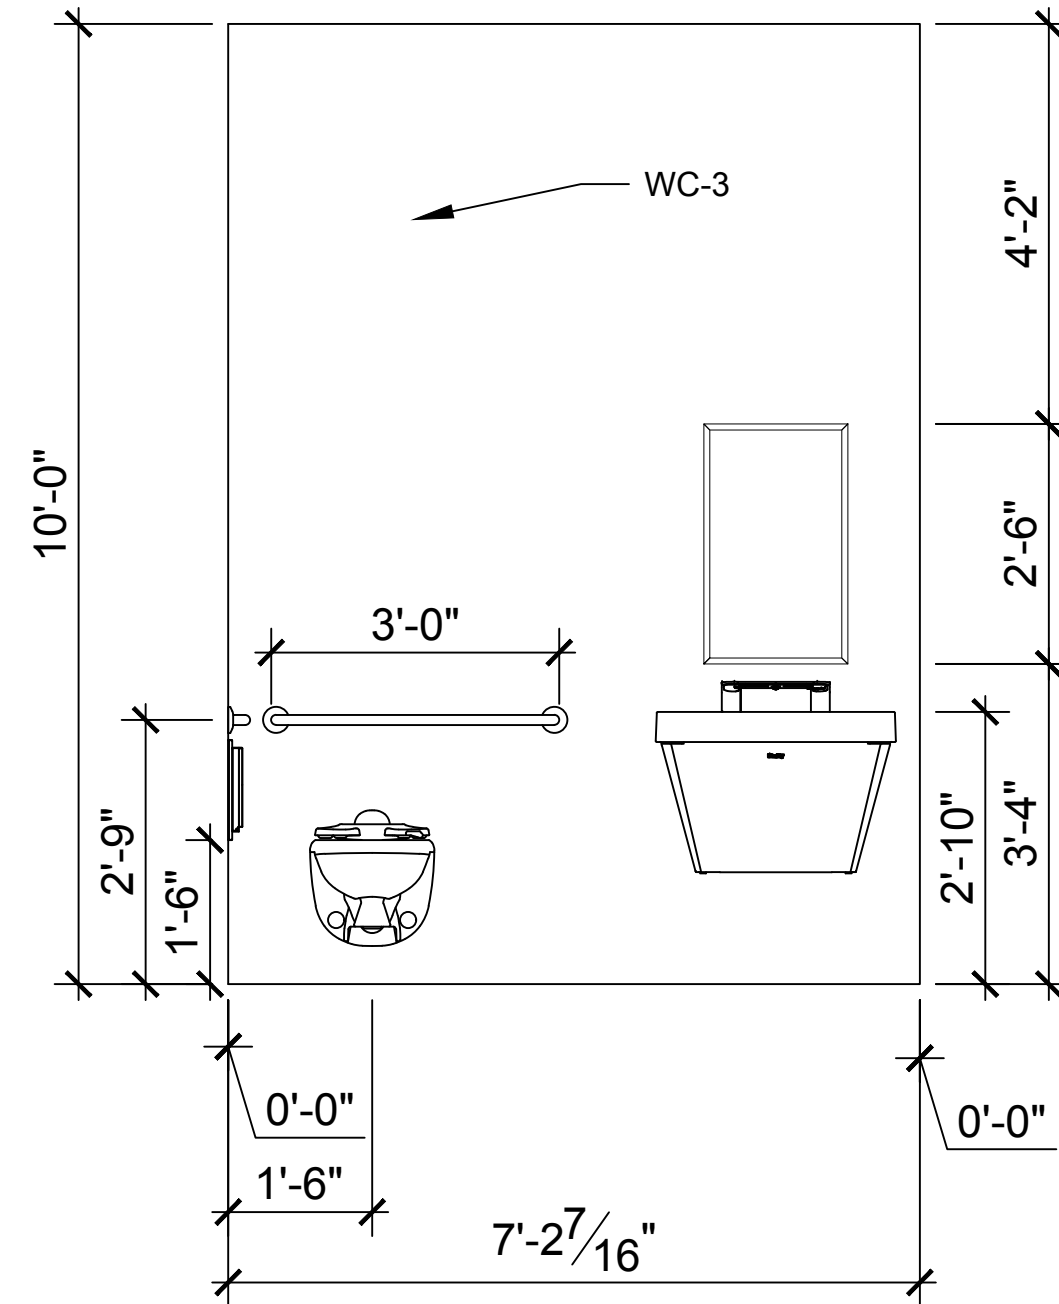

10 ADA BATHROOM NORTH WALL
A5.1



DETAILS

SCALE: 1/2" = 1',0"

DATE: 4/5/25

DRAWN BY: MCKENNA HUNT

PEDIATRIC SUITE

REVISIONS

A5.1



DETAILS

SCALE: 1/2" = 1',0"


DATE: 4/5/25

DRAWN BY: MCKENNA HUNT


PEDIATRIC SUITE

REVISIONS

A5.2

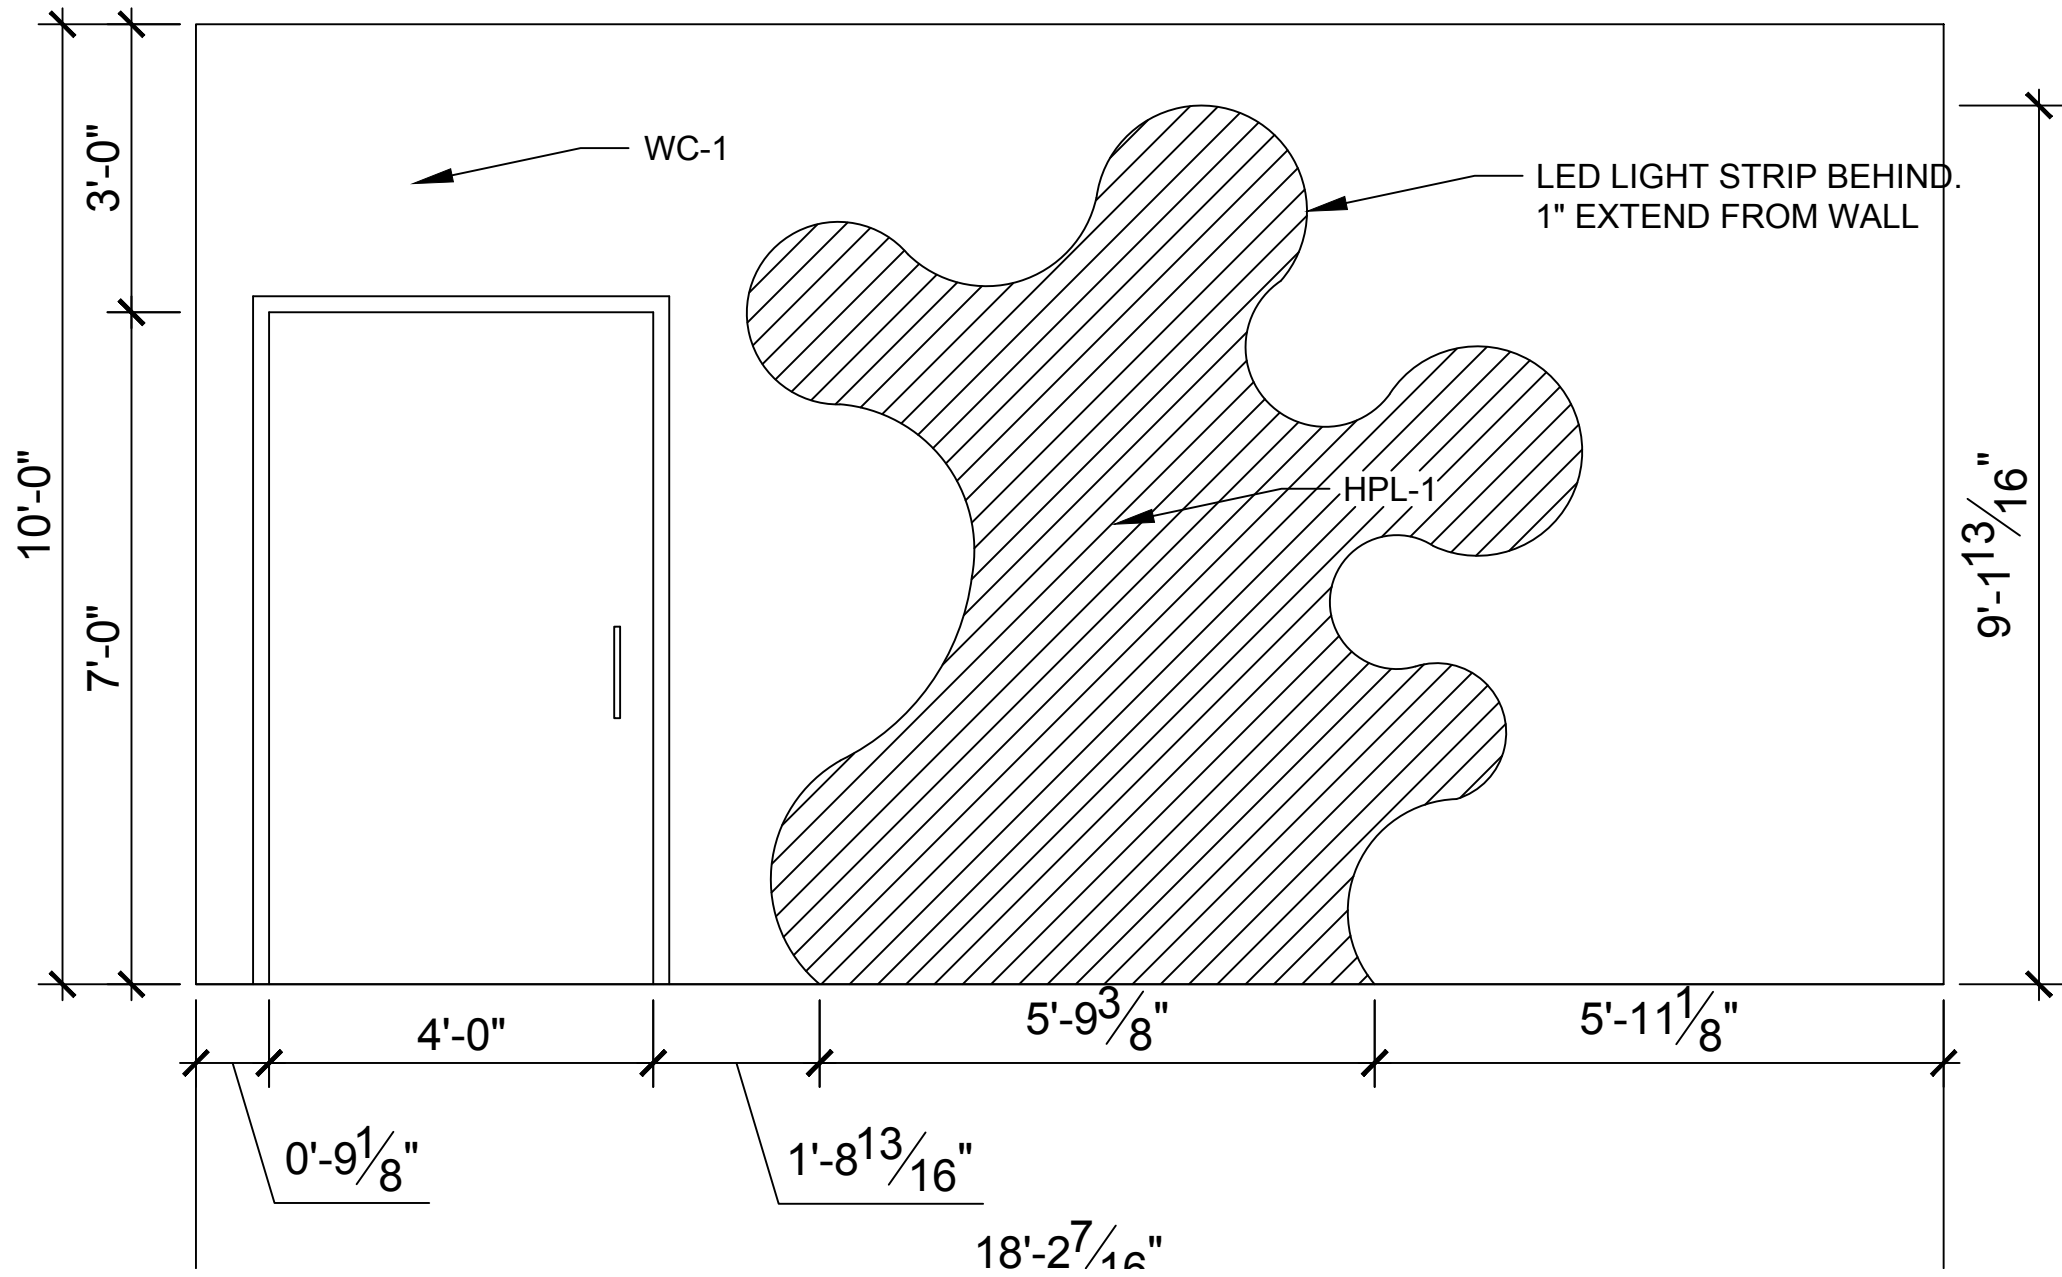

11 PATIENT ROOM SOUTH WALL
A5.2

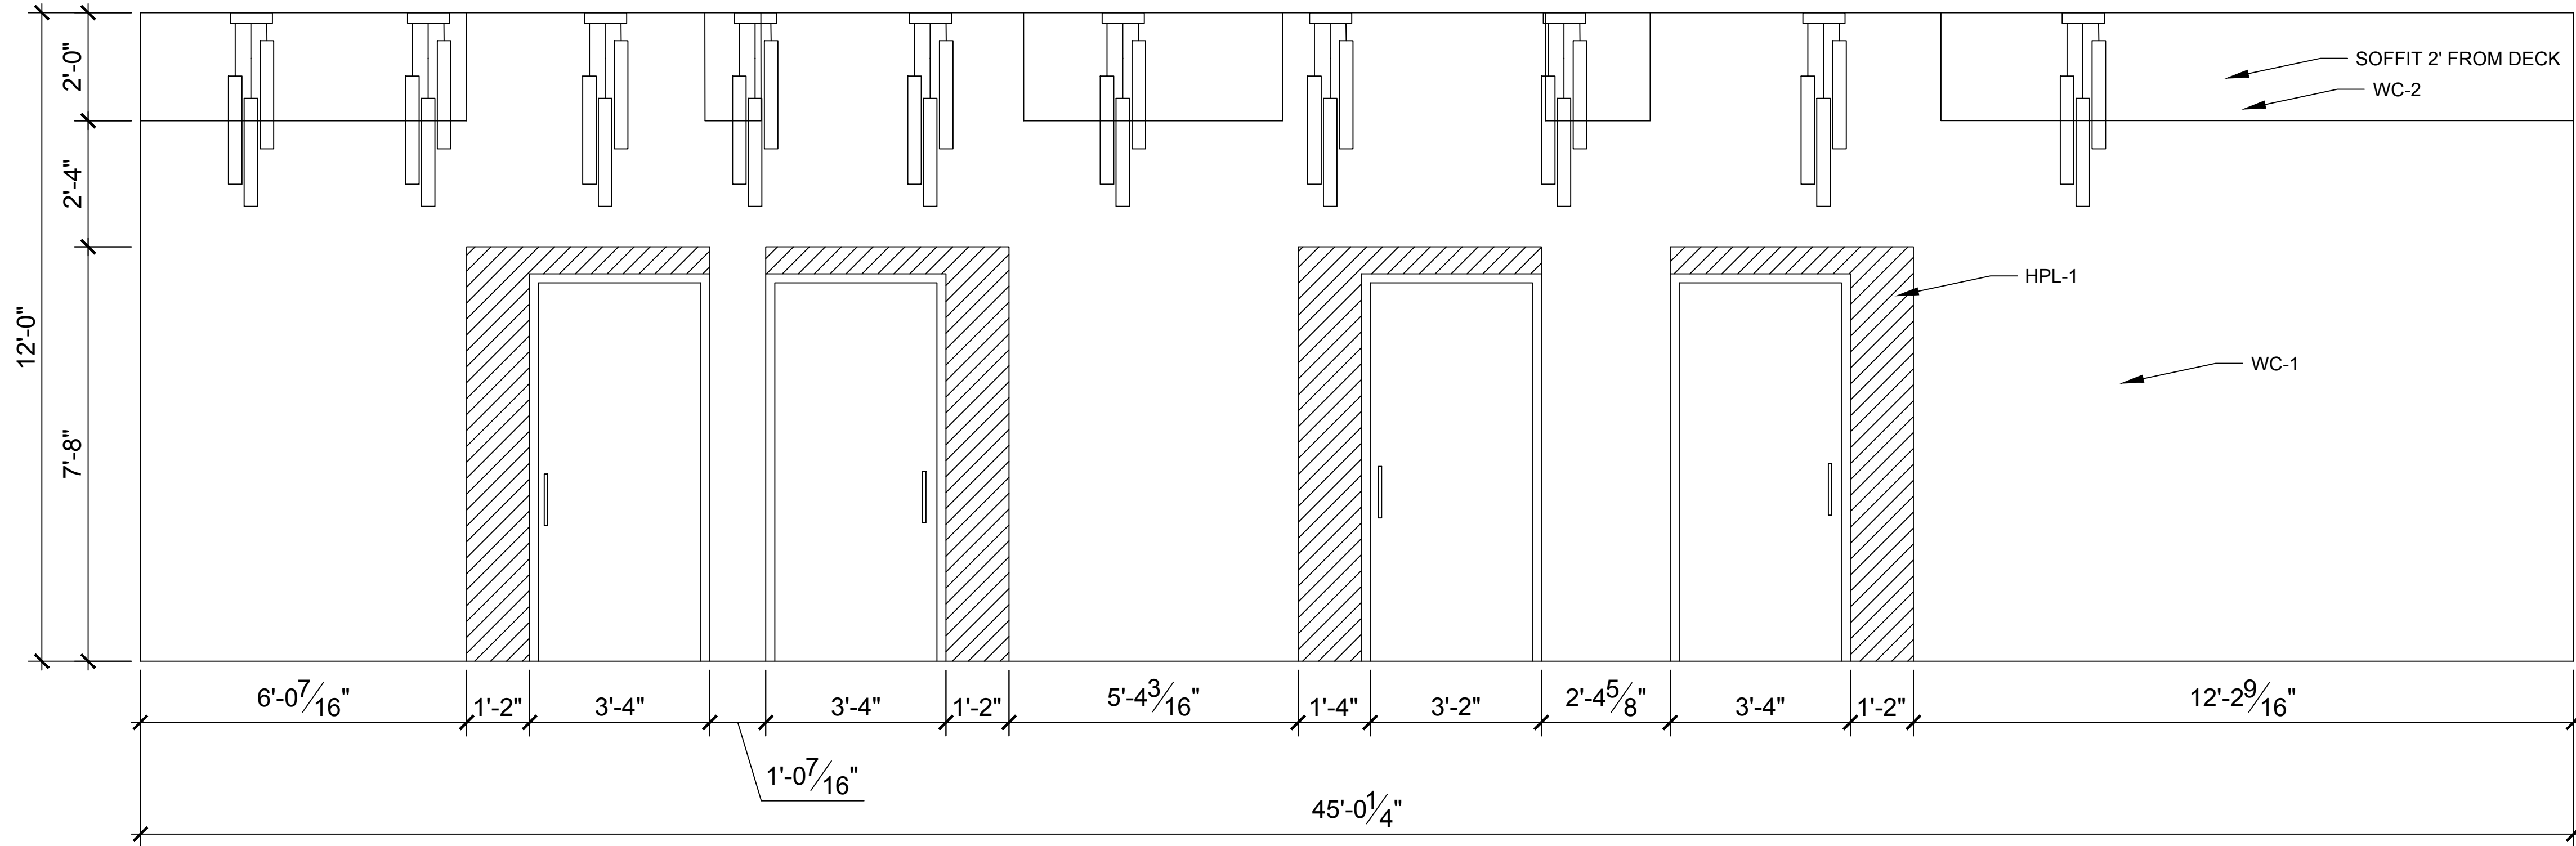

12 PATIENT ROOM SOUTH WALL
A5.2




REFLECTED CEILING PLAN

SCALE: ¼" = 1',0"

DATE: 4/5/25

DRAWN BY: MCKENNA HUNT

PEDIATRIC SUITE

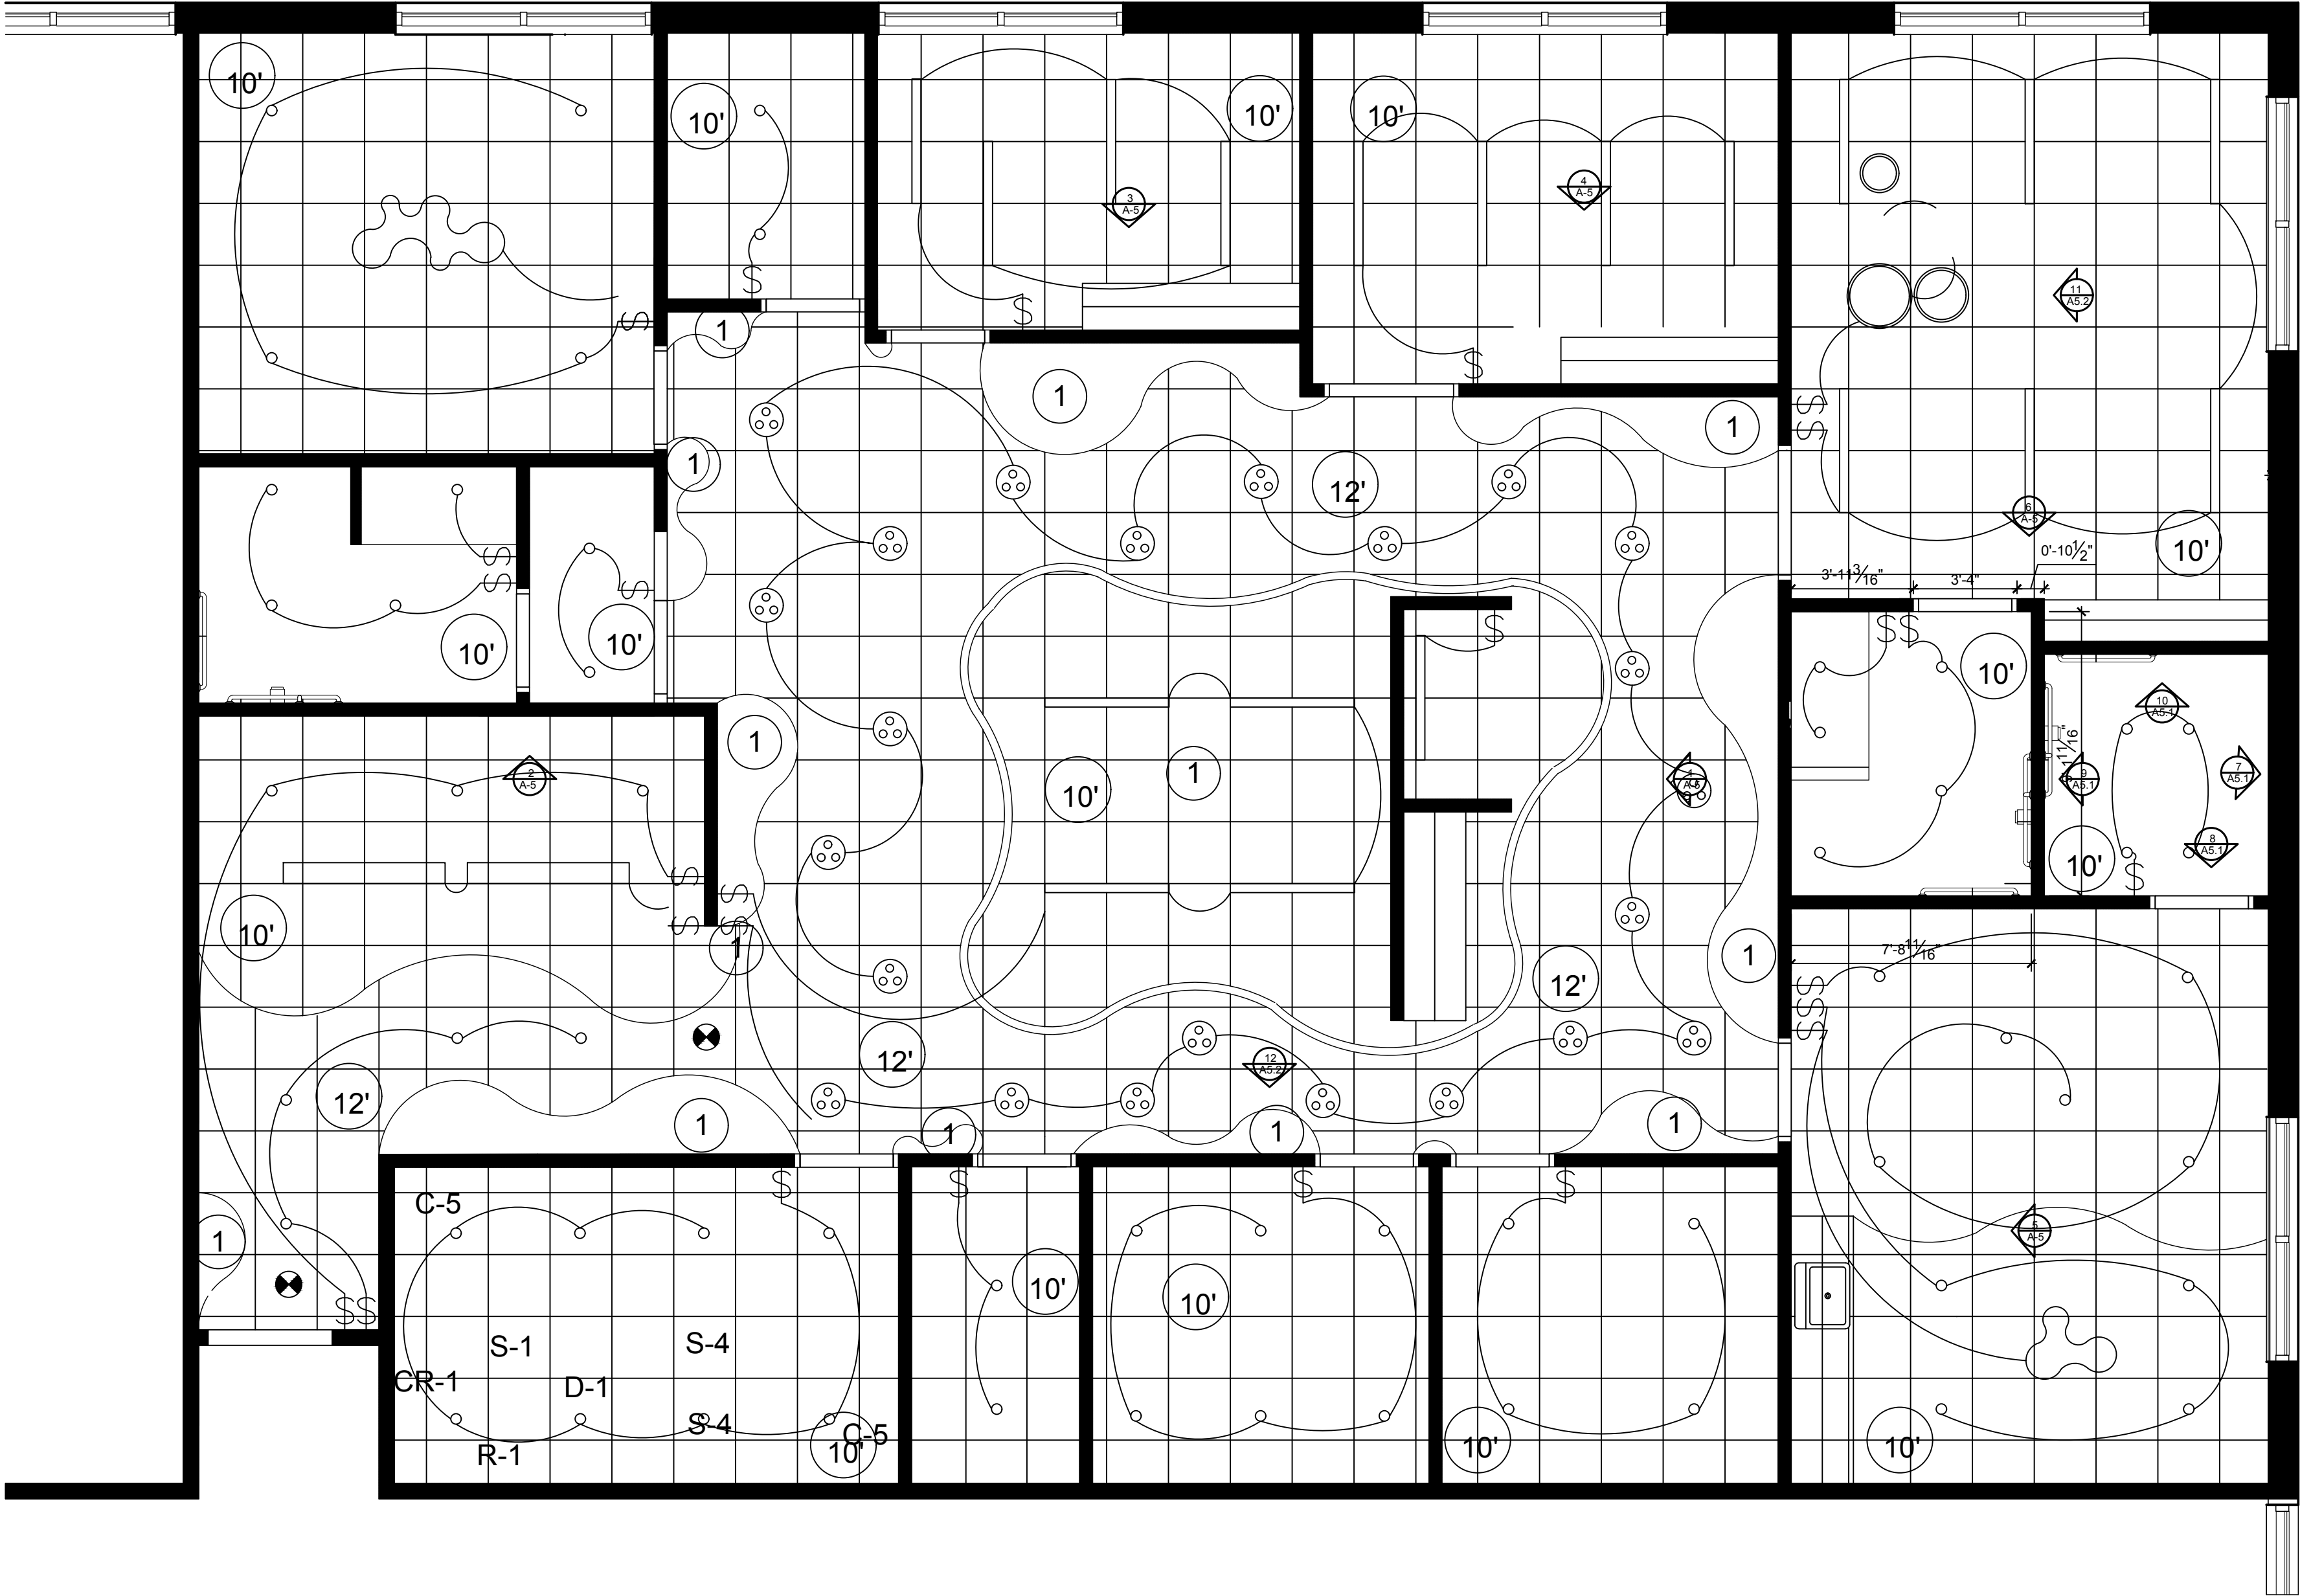

LIGHTING LEGEND

○	4" RECESSED CAN LIGHT	○	25"D PENDENT LIGHT
—	21"L X 3.5"W PENDENT LIGHT	—	62"L X 8"W PENDENT LIGHT
☁	31"L X 21"W PENDENT LIGHT	☁	25"W X 59"L PENDENT LIGHT
☁	25"W X 59"L PENDENT LIGHT	⊗	13"D CHANDELIER
○	13"D RECESSED LIGHT	⊗	EXIT SIGN
○	21"D PENDENT LIGHT	\$	SWITCH

LIGHTING LEGEND

KEY	PRODUCT SPEC.	NOTES
F-1	ACCORD LIGHTING WAVE ACCORD PENDANT 1300 LED NATURAL WOOD VENNER SAND 45, 62"L X 8"W	
F-2	LEE BROOM HAIL 3-PIECE CHANDELIER BRUSHED GOLD 1 X 3M GOLD CABLE 13"D	
F-3	ACCORD LIGHTING ORGANIC ACCORD PENDANT 1337 LED NATURAL WOOD VENNER SAND 25"W X 59"L	
F-4	ACCORD LIGHTING KS ACCORD PENDANT 1216 LED NATURAL WOOD VENNER SAND 45, DIMMER DEPENDENT, 31"L X 21"W	
F-5	ACCORD LIGHTING NAIA ACCORD CEILING 5095 LED NATURAL WOOD VENNER SAND 45, 13"D	
F-6	ACCORD LIGHTING NAIA ACCORD CEILING 5096 LED NATURAL WOOD VENNER SAND 45, 21"D	
F-7	ACCORD LIGHTING NAIA ACCORD CEILING 5097 LED NATURAL WOOD VENNER SAND 45, 25"D	
F-8	A LIGHT ACCOLADE D5 RECESSED LIGHT 21"L X 3.5W	
F-9	ACUITY BRANDS 4" RECESSED CAN LIGHT ROUND SMOOTH LED RETROFIT	

KEYED NOTES

- 1 SOFFIT IS 2'-0" DOWN FROM CEILING
- 2 CELING HEIGHT 12'-6" TO THE DECK
- 3 CUSTOM HEIGHT PER ROOM INDICATED ON PLAN
- 3 ACOUSTICAL CEILING TILE AS CIELING GRID. 24X24

REVISIONS