



JOHNSON RESIDENCE
TAYLOR & SAM JOHNSON
1256 N SUMMIT ST
CLEARWATER FL, 3216

INDEX	
A-1	INDEX
A-2	FLOOR PLAN
A-3	FURNITURE PLAN
A-4	FINISH PLAN
A-5	DETAILS

MH INTERIORS

DRAWING NAME: INDEX

SCALE: $\frac{3}{16}$ "=1'-0"

DATE: 4-19-24

DRAWN BY: McKenna Hunt

FINAL PROJECT


REVISIONS

A-1

DRAWN BY: McKenna Hunt

FINAL PROJECT


A-2

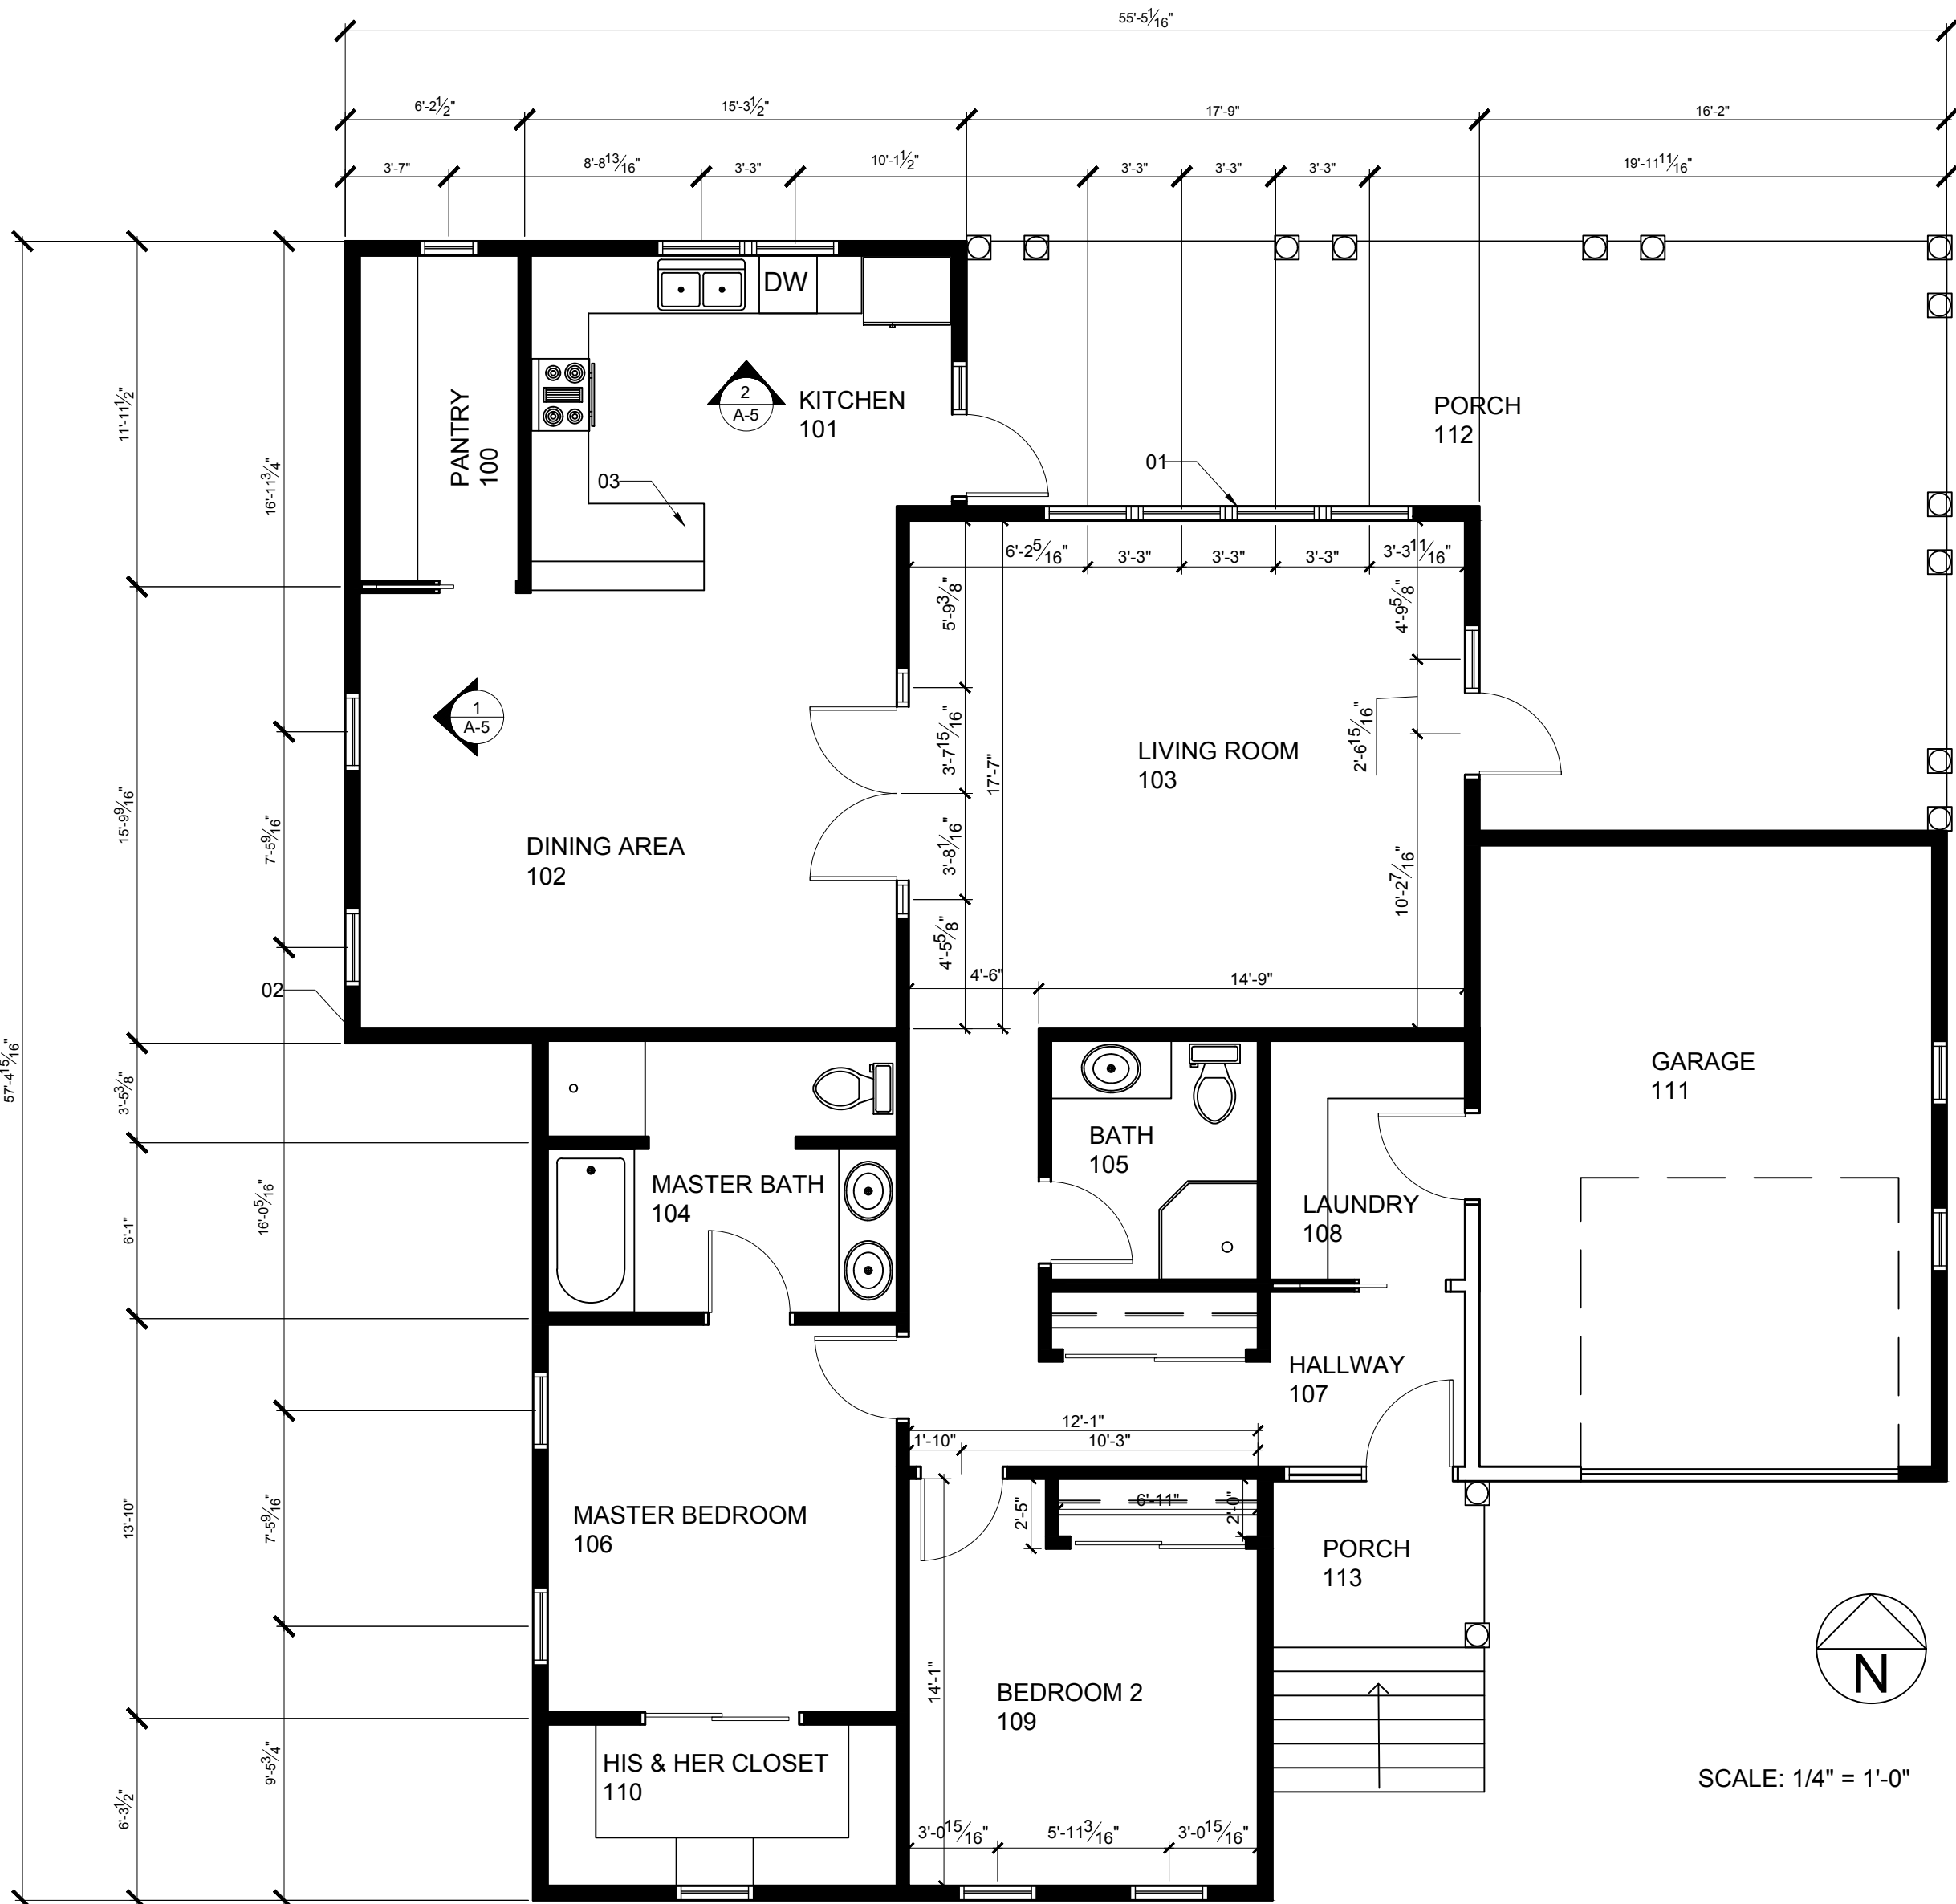

KEYED NOTES	
TAG	DESCRIPTION
01	MASONRY INFILL AT EXISTING WINDOW OPENING
02	NEW STANDING SEAM METAL ROOFING
03	SOLID QUARTZ SLAB APPLIED

REVISIONS	

FINAL PROJECT

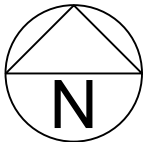

SCALE: 1/4" = 1'-0"

FURNITURE LEGEND	
TAG	DESCRIPTION
T-1	DINING TABLE
T-2	COFFEE TABLE
T-3	TV STAND
S-1	DINING CHAIR
S-2	LOUNGE CHAIR
SO-1	SOFA
B-1	BED 1
B-2	BED 2
D-1	DRESSER
P-1	PIANO
BS-1	BARSTOOL

REVISIONS



FINISH LEGEND		
KEY	PRODUCT SPEC.	NOTES
PT-1	SHERWIN WILLIAMS 7130 WHITETAIL	
PT-2	JOLIE PURE WHITE WALL AND TRIM COLECTION	
PT-3	SHERWIN WILLIAMS HOMBURG GRAY SW 7622	
PT-4	BEHR PRO BLACK FLAT WATERBONE ACRYLIC DRYFALL INTERIOR PAINT	
WC-1	MDC INTERIORS BOLTA CONTRACT TUSCAN PLASTER ALABASTER BBTU05	
WC-2	MDC INTERIORS VYCON CONTRACT CANYON PUMICE Y48252CY	
T-1	TILE BAR NATURE TUMBLED LOVINA WHITE PEBBLE HONED MOSAIC TILE	
T-2	TILE BAR KENRIDGWE RIBBON MAPLE 24X48 MATTE PORCELAIN WOOD LOOK TILE	
T-3	TILE BAR NOLITA BLACK & WHITE 24X24 MATTE PORCELAIN TILE	
WF-1	STUGA GRETA WIDE PLANK WOOD FLOORING	

FINISH SCHEDULE									
ROOM #	ROOM NAME	CEILING	BASE	N WALL	E WALL	W WALL	S WALL	FLOOR	NOTES
100	PANTRY	PT-2	PT-4	PT-1	PT-1	PT-1	PT-1	WF-1	
101	KITCHEN	PT-2	PT-4	T-1	PT-1	T-1	PT-1	WF-1	
102	DINING ROOM	PT-2	PT-4	PT-1	PT-1	PT-1	WC-1	WF-1	
103	LIVING ROOM	PT-2	PT-4	PT-1	PT-1	PT-1	WC-2	WF-1	
104	MASTER BATH	PT-2	PT-4	PT-1	PT-1	T-2	PT-1	WF-1	
105	BATHROOM	PT-2	PT-4	PT-1	PT-1	PT-1	PT-1	WF-1	
106	MASTER BEDROOM	PT-2	PT-4	PT-1	PT-1	PT-1	PT-1	WF-1	
107	HALLWAY	PT-2	PT-4	PT-1	PT-1	PT-1	PT--1	WF-1	
108	LAUNDRY	PT-2	PT-4	T-3	PT-1	T-3	PT-1	WF-1	
109	BEDROOM 2	PT-2	PT-4	PT-1	PT-1	PT-1	PT-1	WF-1	
110	HIS & HERS CLOSET	PT-2	PT-4	PT-1	PT-1	PT-1	PT-1	WF-1	
111	GARAGE	PT-2	PT-4	PT-1	PT-1	PT-1	PT-1	WF-1	

MH INTERIORS

DRAWING NAME: FINISH PLAN

SCALE: $\frac{3}{16}$ "=1'-0"

DATE: 4-19-24

DRAWN BY: McKenna Hunt

FINAL PROJECT

REVISIONS	

