



JOHNSON RESIDENCE
MICHELE & DAN JOHNSON
1256 N SUMMIT ST
CLEARWATER FL, 3216

For this project we are doing a kitchen remodel for the Johnsons. To start I am going to talk about who my client is and what the basic concept of this project is. My clients are Michele & Dan Johnson, they have two kids Maxx and Madison. Michele and Dan both work full-time jobs so they are home at night and on the weekends. Maxx and Madison are both in high school so they are also gone a lot during the week. They also are both in sports and have a lot of practice and games during the week. The Johnsons love to go camping on the weekend, go for hikes, hang out with family, watch movies, etc. The Johnsons are looking to renovate their kitchen to fit their family's needs. They made do with their old kitchen when their children were young but needed something better to fit their lifestyle. They are really into all of the smart technology and are looking to have smart appliances. After researching the client and who they are and researching what Gen X homeowners' characteristics are I got a really good understanding and have came up with an aesthetic approach. The style of this new kitchen is going to be a very sleek modern look with a new big island and all new smart technology appliances. Below are two pictures for inspiration for the design approach.

INDEX	
A-1	COVER PAGE
A-2	DEMO PLAN
A-3	PROPOSED FLOOR PLAN
A-4- A-8	ELEVATIONS
A-9- A-11	SPECIFICATIONS

M/K INTERIORS

DRAWING NAME: COVER

SCALE: 1/4"=1'-0"


DATE: 11-4-24

DRAWN BY: McKenna Hunt

KITCHEN
REMODEL

REVISIONS

A-1

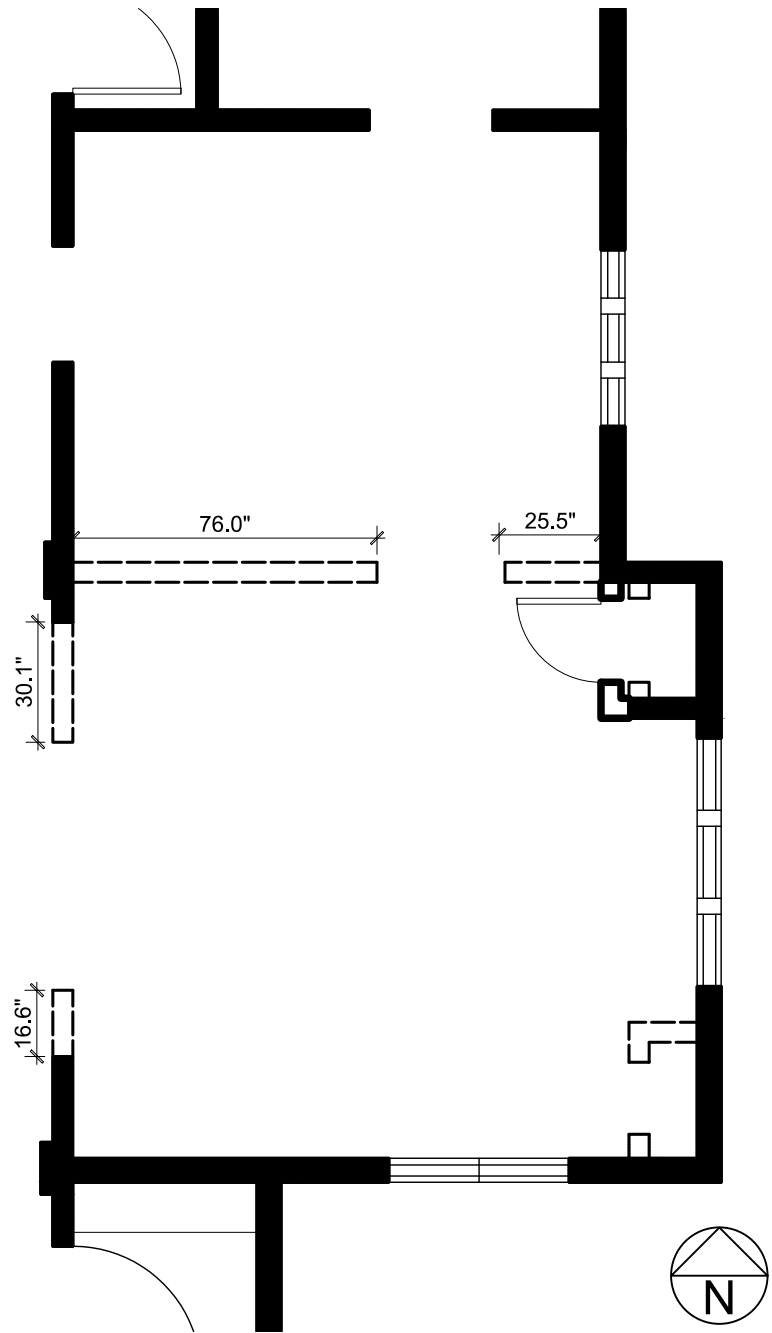

WALL LEGEND

EXISTING WALL

DEMO WALL

NEW WALL

WINDOW LEGEND

EXISTING WINDOW

DOOR LEGEND

NEW DOOR

M/K INTERIORS

DRAWING NAME: DEMO

SCALE: 1/2"=1'-0"


DATE: 10-5-24

DRAWN BY: McKenna Hunt

KITCHEN
REMODEL

REVISIONS


A-2

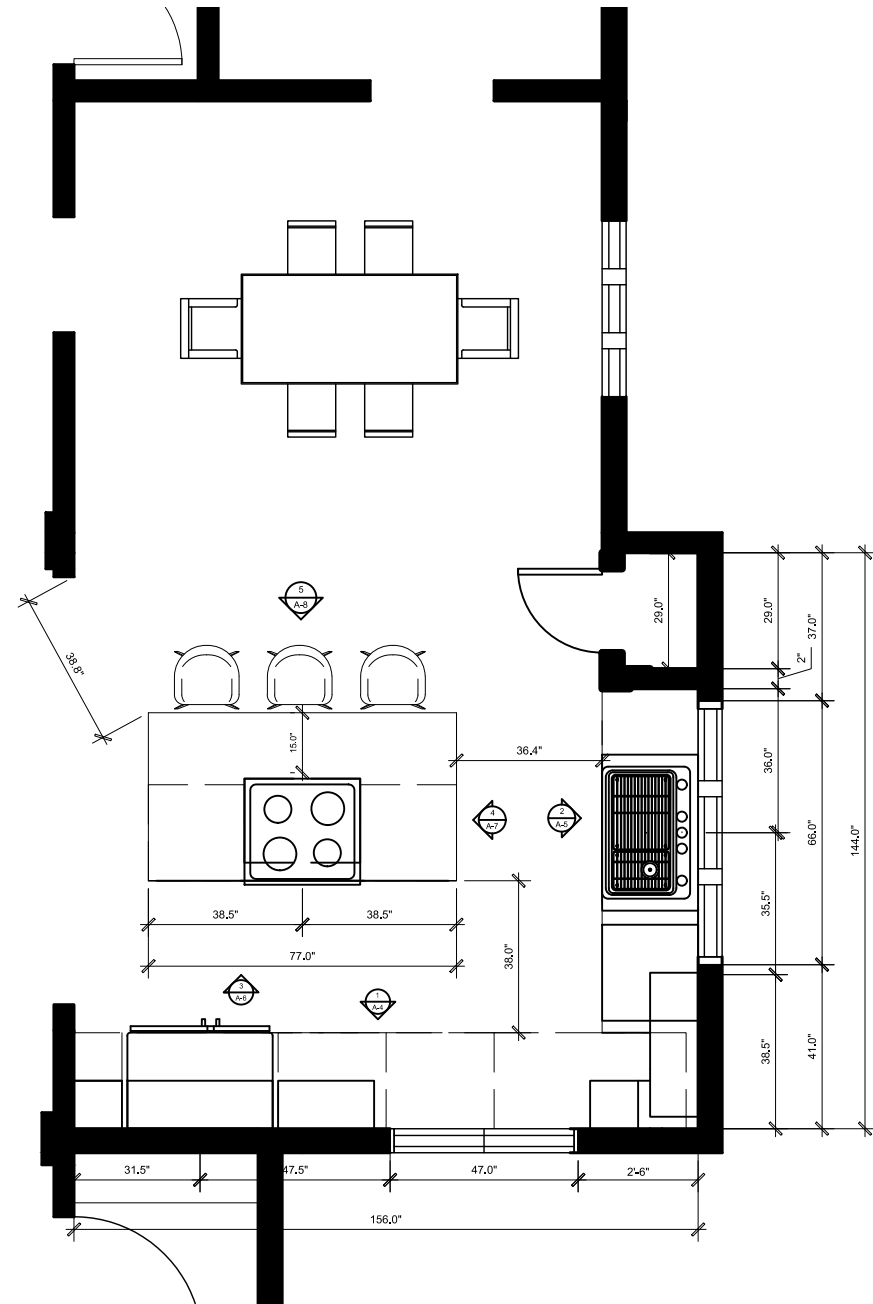

M/K INTERIORS
DRAWING NAME: FLOOR PLAN
SCALE: 1/4"=1'-0"
DATE: 11-4-24
DRAWN BY: McKenna Hunt

KITCHEN REMODEL


REVISIONS	

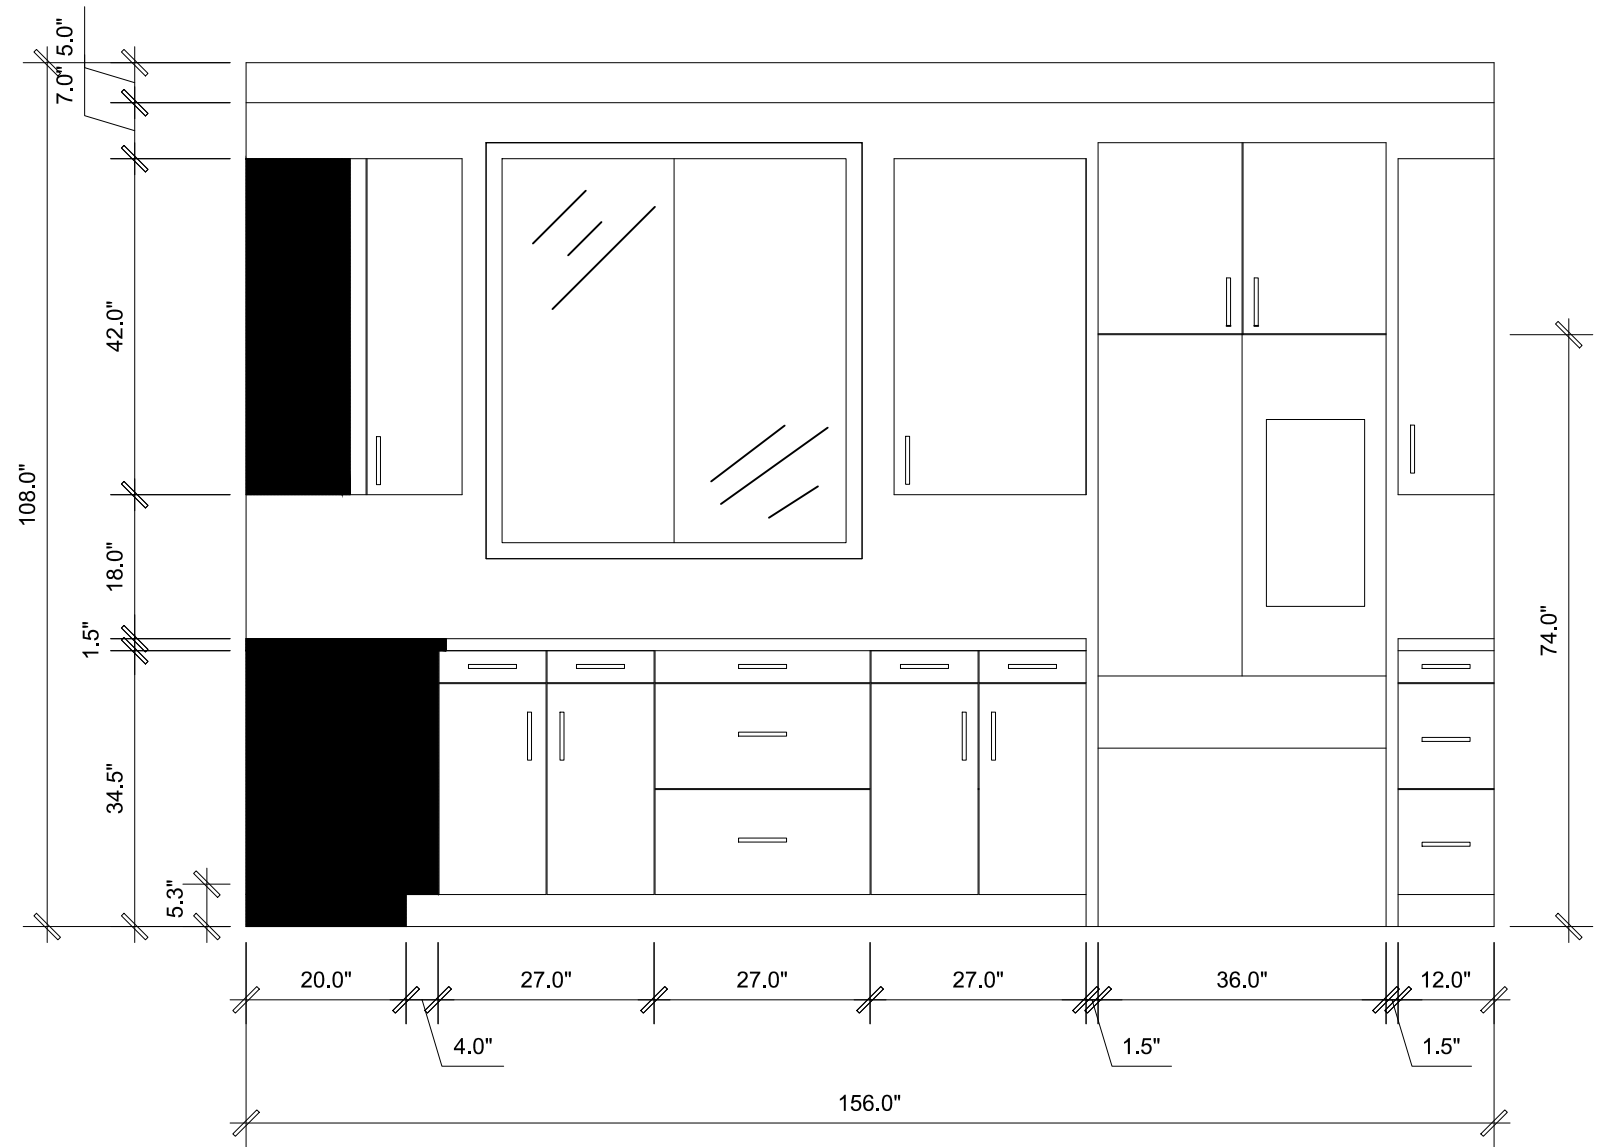

1
A-4

KITCHEN SOUTH WALL

M/K INTERIORS	
DRAWING NAME: ELEVATION 1	
SCALE: 1/2"=1'-0"	
DATE: 11-4-24	
DRAWN BY: McKenna Hunt	
KITCHEN REMODEL	
REVISIONS	
A-4	

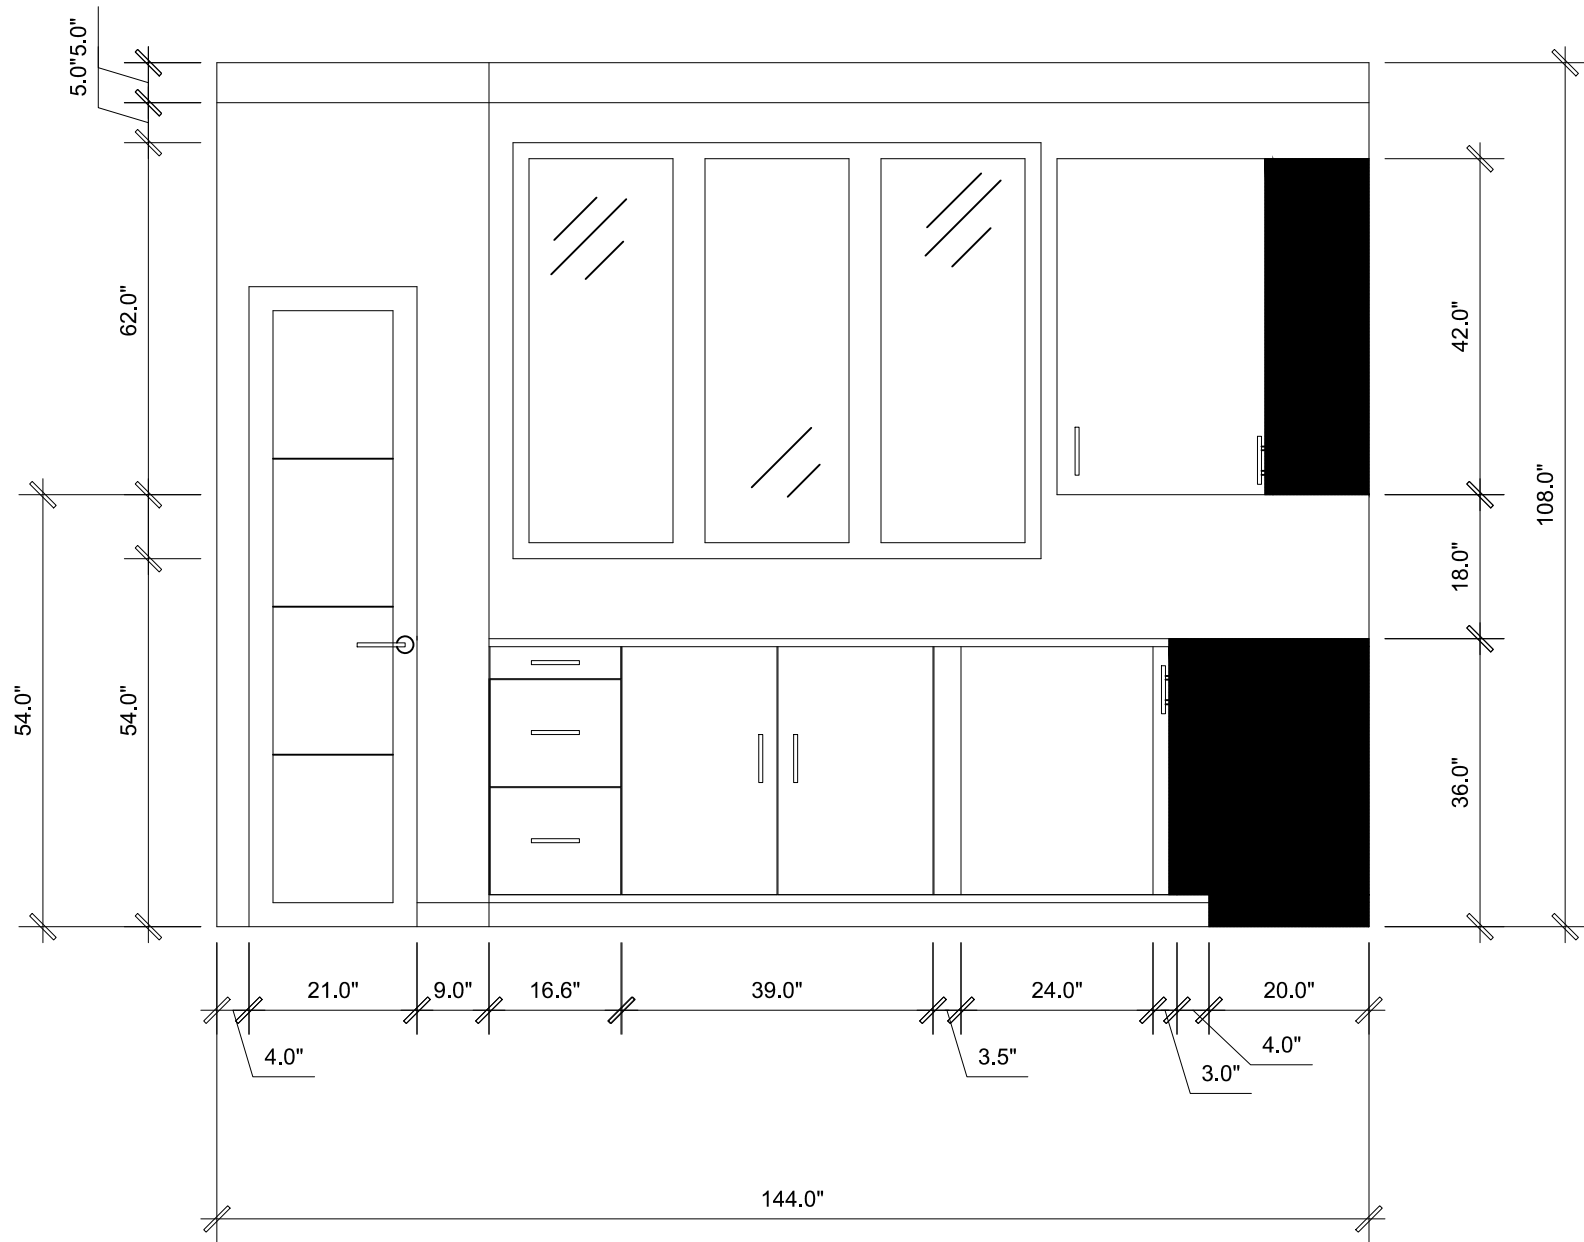

2
A-5 KITCHEN EAST WALL

M/K INTERIORS

DRAWING NAME: ELEVATION 2

SCALE: 1/2"=1'-0"


DATE: 11-4-24

DRAWN BY: McKenna Hunt

KITCHEN REMODEL

REVISIONS

A-5

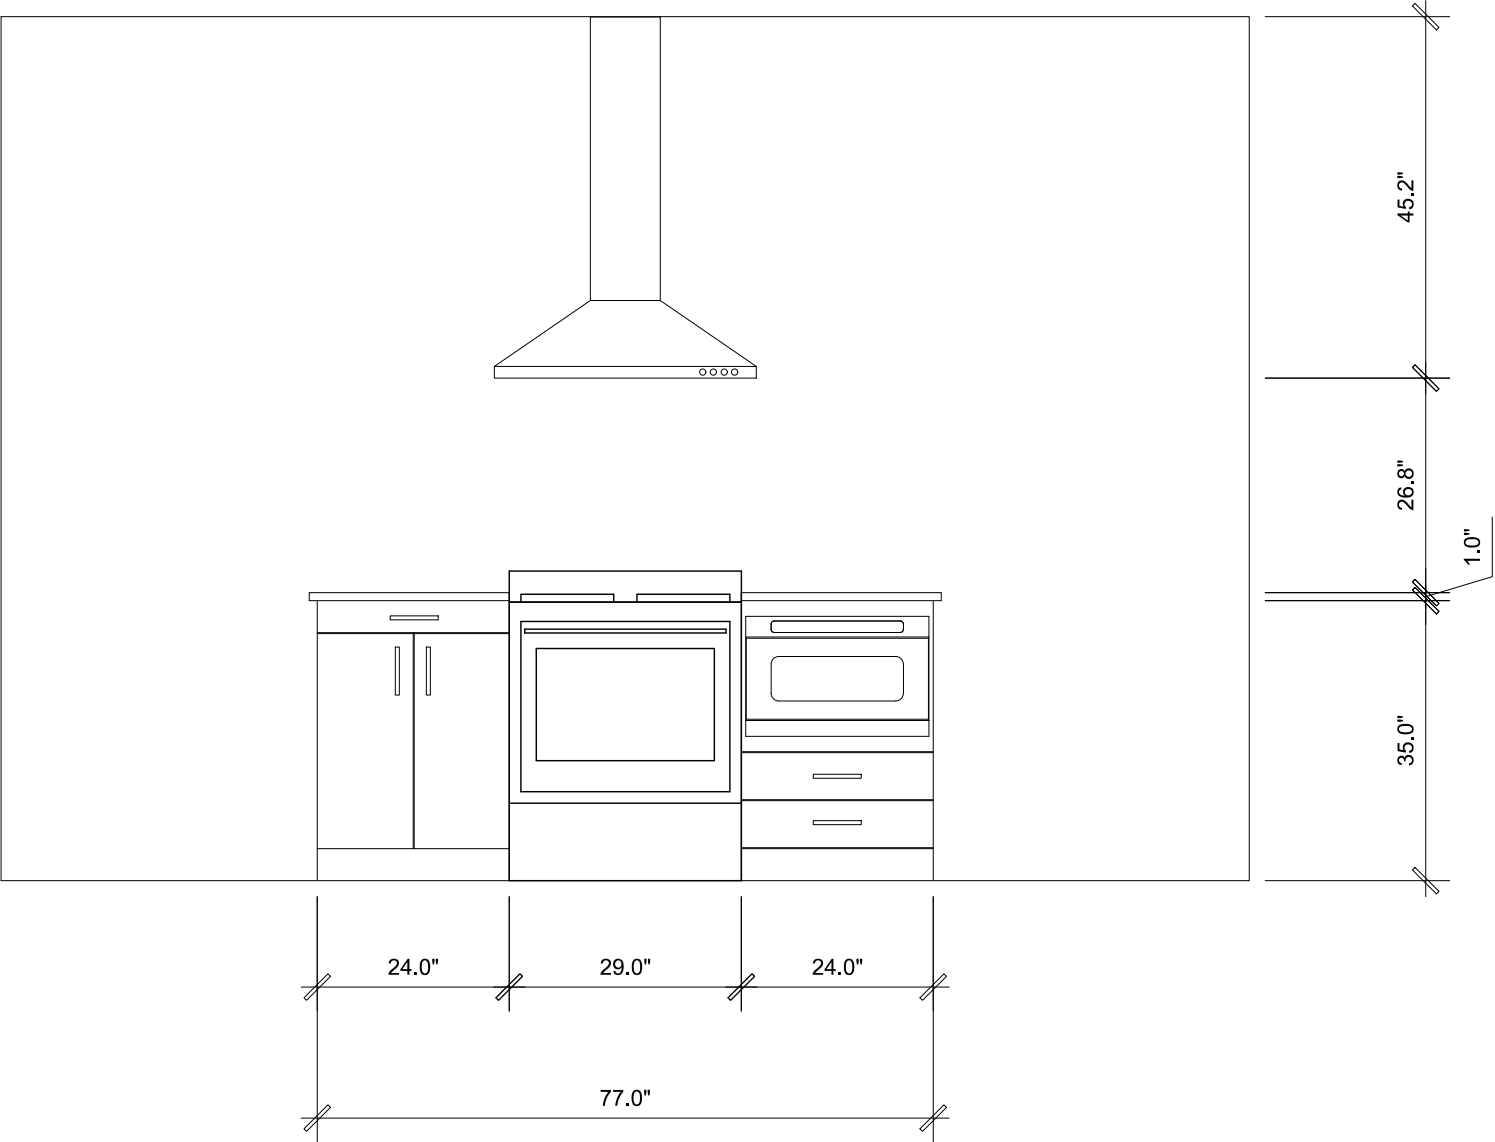

3
A-6

ISLAND SOUTH SIDE

M/K INTERIORS

DRAWING NAME: ELEVATION 3

SCALE: 1/2"=1'-0"


DATE: 11-4-24

DRAWN BY: McKenna Hunt

KITCHEN
REMODEL

REVISIONS	


A-6

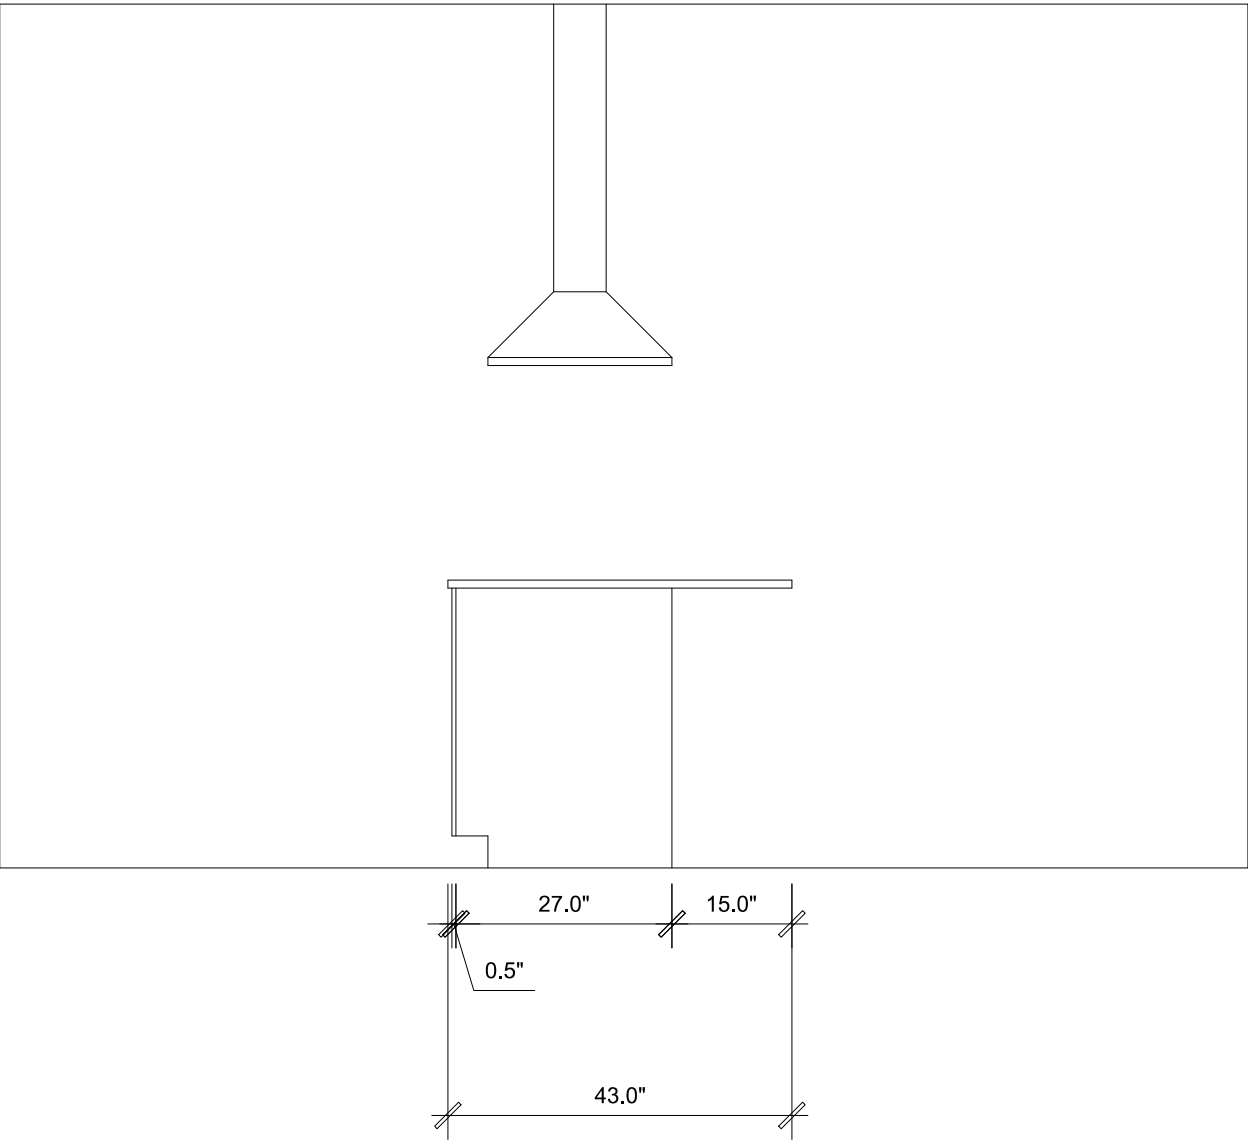

4
A-7

ISLAND EAST SIDE

M/K INTERIORS	
DRAWING NAME: ELEVATION 4	
SCALE: 1/2"=1'-0"	
DATE: 11-4-24	
DRAWN BY: McKenna Hunt	
<div>KITCHEN REMODEL</div>	
REVISIONS	
A-7	

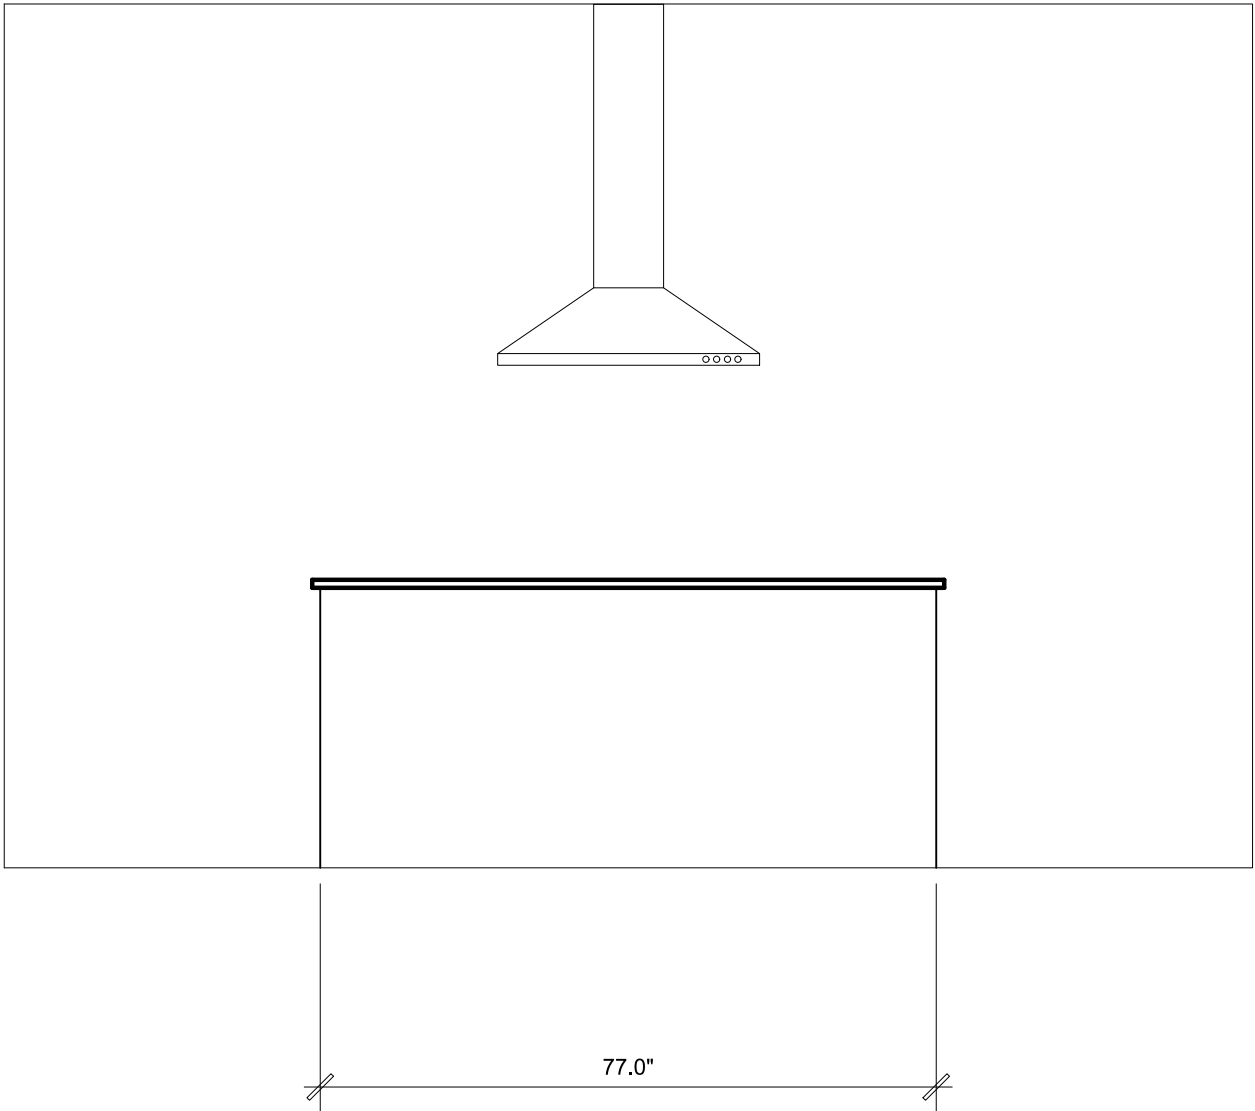

5
A-8

ISLAND NORTH SIDE

M/K INTERIORS

DRAWING NAME: ELEVATION 5

SCALE: 1/2"=1'-0"


DATE: 11-4-24

DRAWN BY: McKenna Hunt

KITCHEN
REMODEL

REVISIONS	

A-8

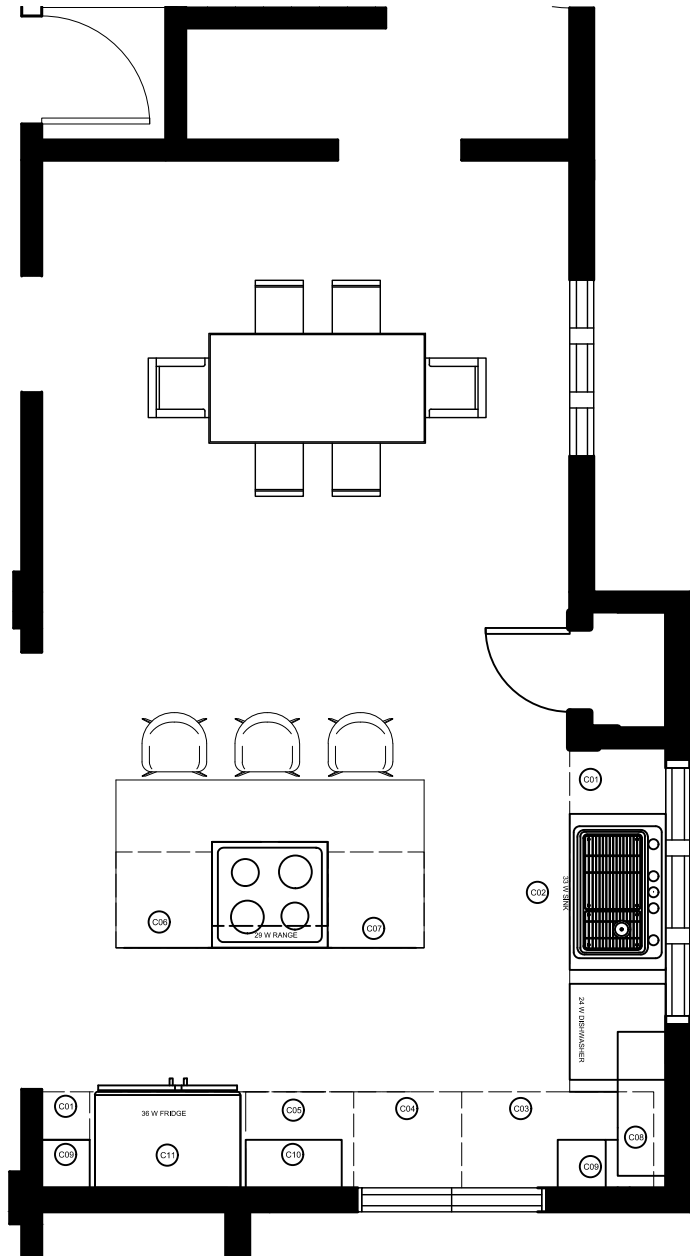

CABINET SCHEDULE									
NUMBER	CODE	QTY	WIDTH	DEPTH	HEIGHT	DESCRIPTION	MANUFACTUER	MATERIAL	FINISH/COLOR
C01	DB124DWR	2	12"	24"	34"	DRAWER BASE CABINET 3 DRAWERS, 1 STABDARD AND TWO LARGE DRAWERS	THOMASVILLE CABINETRY	SPECIALTY LAMINATE	WOOL
C02	SB36BUTT	1	36"	24"	34"	SINK BASE, TWO BUTT DOORS ONE PANEL	THOMASVILLE CABINETRY	SPECIALTY LAMINATE	WOOL
C03	BLB4851	1	48"	24"	34"	BLIND CORNER BASE CABINET	THOMASVILLE CABINETRY	SPECIALTY LAMINATE	WOOL
C04	DB27	1	27"	24"	34"	DRAWER BASE CABINET WITH ONE STANDARD AND TWO LARGE DRAWERS	THOMASVILLE CABINETRY	SPECIALTY LAMINATE	WOOL
C05	B27 BUTT	1	27"	24"	34"	BASE CABINET 2 BUTT DOORS, ONE DRAWER	THOMASVILLE CABINETRY	SPECIALTY LAMINATE	WOOL
C06	B24 BUTT	1	24"	24"	34"	BASE CABINET TWO BUTT DOORS ONE DRAWER	THOMASVILLE CABINETRY	SPECIALTY LAMINATE	WOOL
C07	BMC24	1	24"	24"	34"	BASE MICROWAVE CABINET WITH TWO STANDARD DEPTH DRAWERS	THOMASVILLE CABINETRY	SPECIALTY LAMINATE	WOOL
C08	BLW48/51 BUTT	1	48"	12"	42"	BLIND WALL CABINET	THOMASVILLE CABINETRY	SPECIALTY LAMINATE	WOOL
C09	W1242	2	12"	12"	42"	ONE DOOR WALL CABINET	THOMASVILLE CABINETRY	SPECIALTY LAMINATE	WOOL
C10	W2442 BUTT	1	24"	12"	42"	WALL CABINET, 2 BUTT DOORS	THOMASVILLE CABINETRY	SPECIALTY LAMINATE	WOOL
C11	W3624 X 24 DP BUTT	1	36"	24"	24"	REFRIDGERTAOR WALL CABINET, TWO BUTT DOORS	THOMASVILLE CABINETRY	SPECIALTY LAMINATE	WOOL

M/K INTERIORS

DRAWING NAME: SPECIFICATIONS

SCALE: 1/2"=1'-0"


DATE: 11-4-24

DRAWN BY: McKenna Hunt

KITCHEN
REMODEL


REVISIONS

A-9

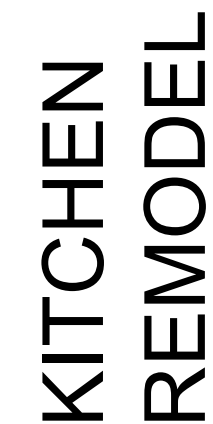

FINISH LEGEND		
KEY	PRODUCT SPEC.	NOTES
PT-1	SHERWIN WILLIAMS SW9542 NATURAL WHITE	
WF-1	ROUTE66 7MM/12 ML ATLANTA WHITE OAK LUXURY SPC VINYL PLANKS CLICK LOCK	
CT-1	DALTILE 0Q48 INDEPENDANCE CALACATTA STONE SLAB POLISHED	INSTALL HORIZONTALLY

REVISIONS

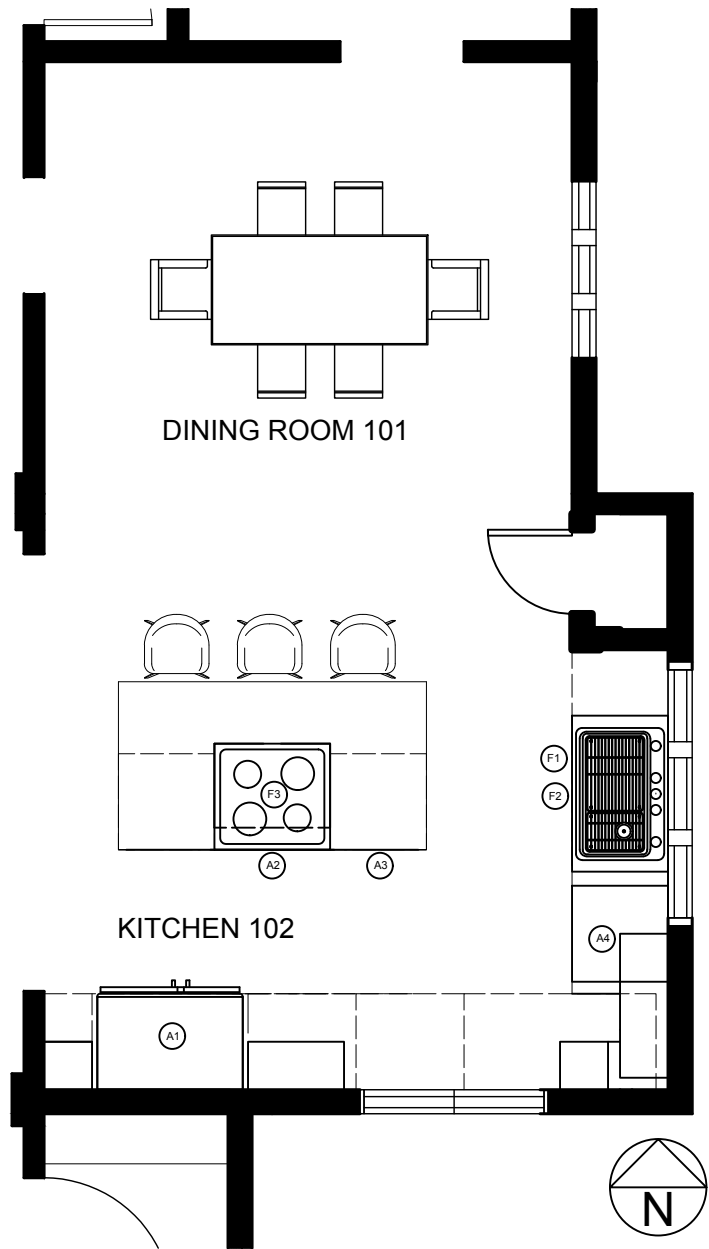

APPLIANCE AND FIXTURE LEGEND					
TAG	APPLIANCE	MANUFACTURER	MODEL #	DESCRIPTION	COLOR
A1	REFRIDGERATOR	SAMSUNG	RF23BB890012AA	35' W X 70" H X 28" D REFERIDGERATOR WITH 4-DOOR FRENCH DOOR (23 CU. FT.) WITH FAMILY HUB	STAINLESS STEEL, WHITE GLASS
A2	RANGE	SAMSUNG	NSI6DB950012AA	36" W SMART SLDIE-IN INDUCTION RANGE WITH AMIENT EDGE LIGHTING AND AIR SUIS VIDE'	STAINLESS STEEL, WHITE GLASS
A3	MICROWAVE	THOR	TMD2401	24" MICROWAVE DRAWER	STAINLESS STEEL
A4	DISHWASHER	SAMASUNG	DW80BB707012AA	24" AUTORELEASE SMART 42DBA DISHWASHER WITH STORM WASH+ AND SMART DRY	STAINLESS STEEL, WHITE GLASS
F1	FAUCET	MOEN	7622EVBG	SMART KITCHEN ONE-HANDLE HIGH ARC PULLDOWN KITCHEN FAUCET COMPATIBLE WITH AMAZON ALEXA AND GOOGLE ASSISTANT	BRUSHED GOLD
F2	SINK	KOHLER	K-5871-5UPC-0	33" UNDERMOUNT SINGLE-BBOWL WORKSTATION KITCHEN SINK	WHITE
F3	RANGE HOOD	COPPERSMITH	ES1	EURO CUSTOM RANGE HOOD, MODERN DESING, STRAIGHT ANGLES, 3 SIDED, CHIMNEY	BRASS
F4	DOOR PULLS	MISENO	MCPCP3375CPG	3 INCH CENTER TO CETNER BAR CABINET PULL	CHAMPAGNE BRONZE

M/K INTERIORS

DRAWING NAME: SPECIFICATIONS
SCALE: 1/2"=1'-0"
DATE:10-28-24
DRAWN BY: McKenna Hunt

KITCHEN
REMODEL

REVISIONS	