



INDEX	
A1.0	COVER
A2.0	FINAL PLAN
A3.0	FINISH PLAN
A4.0	FURNITURE PLAN
A5.0	ELEVATIONS

MK
INTERIORS

COVER PAGE

SCALE: $\frac{1}{4}$ "= 1'-0"

11/26/24

MH


BASSO MARKETING
GROUP, ROCHESTER MI


BASSO PROJECT

REVISIONS

A1.0

REVISIONS

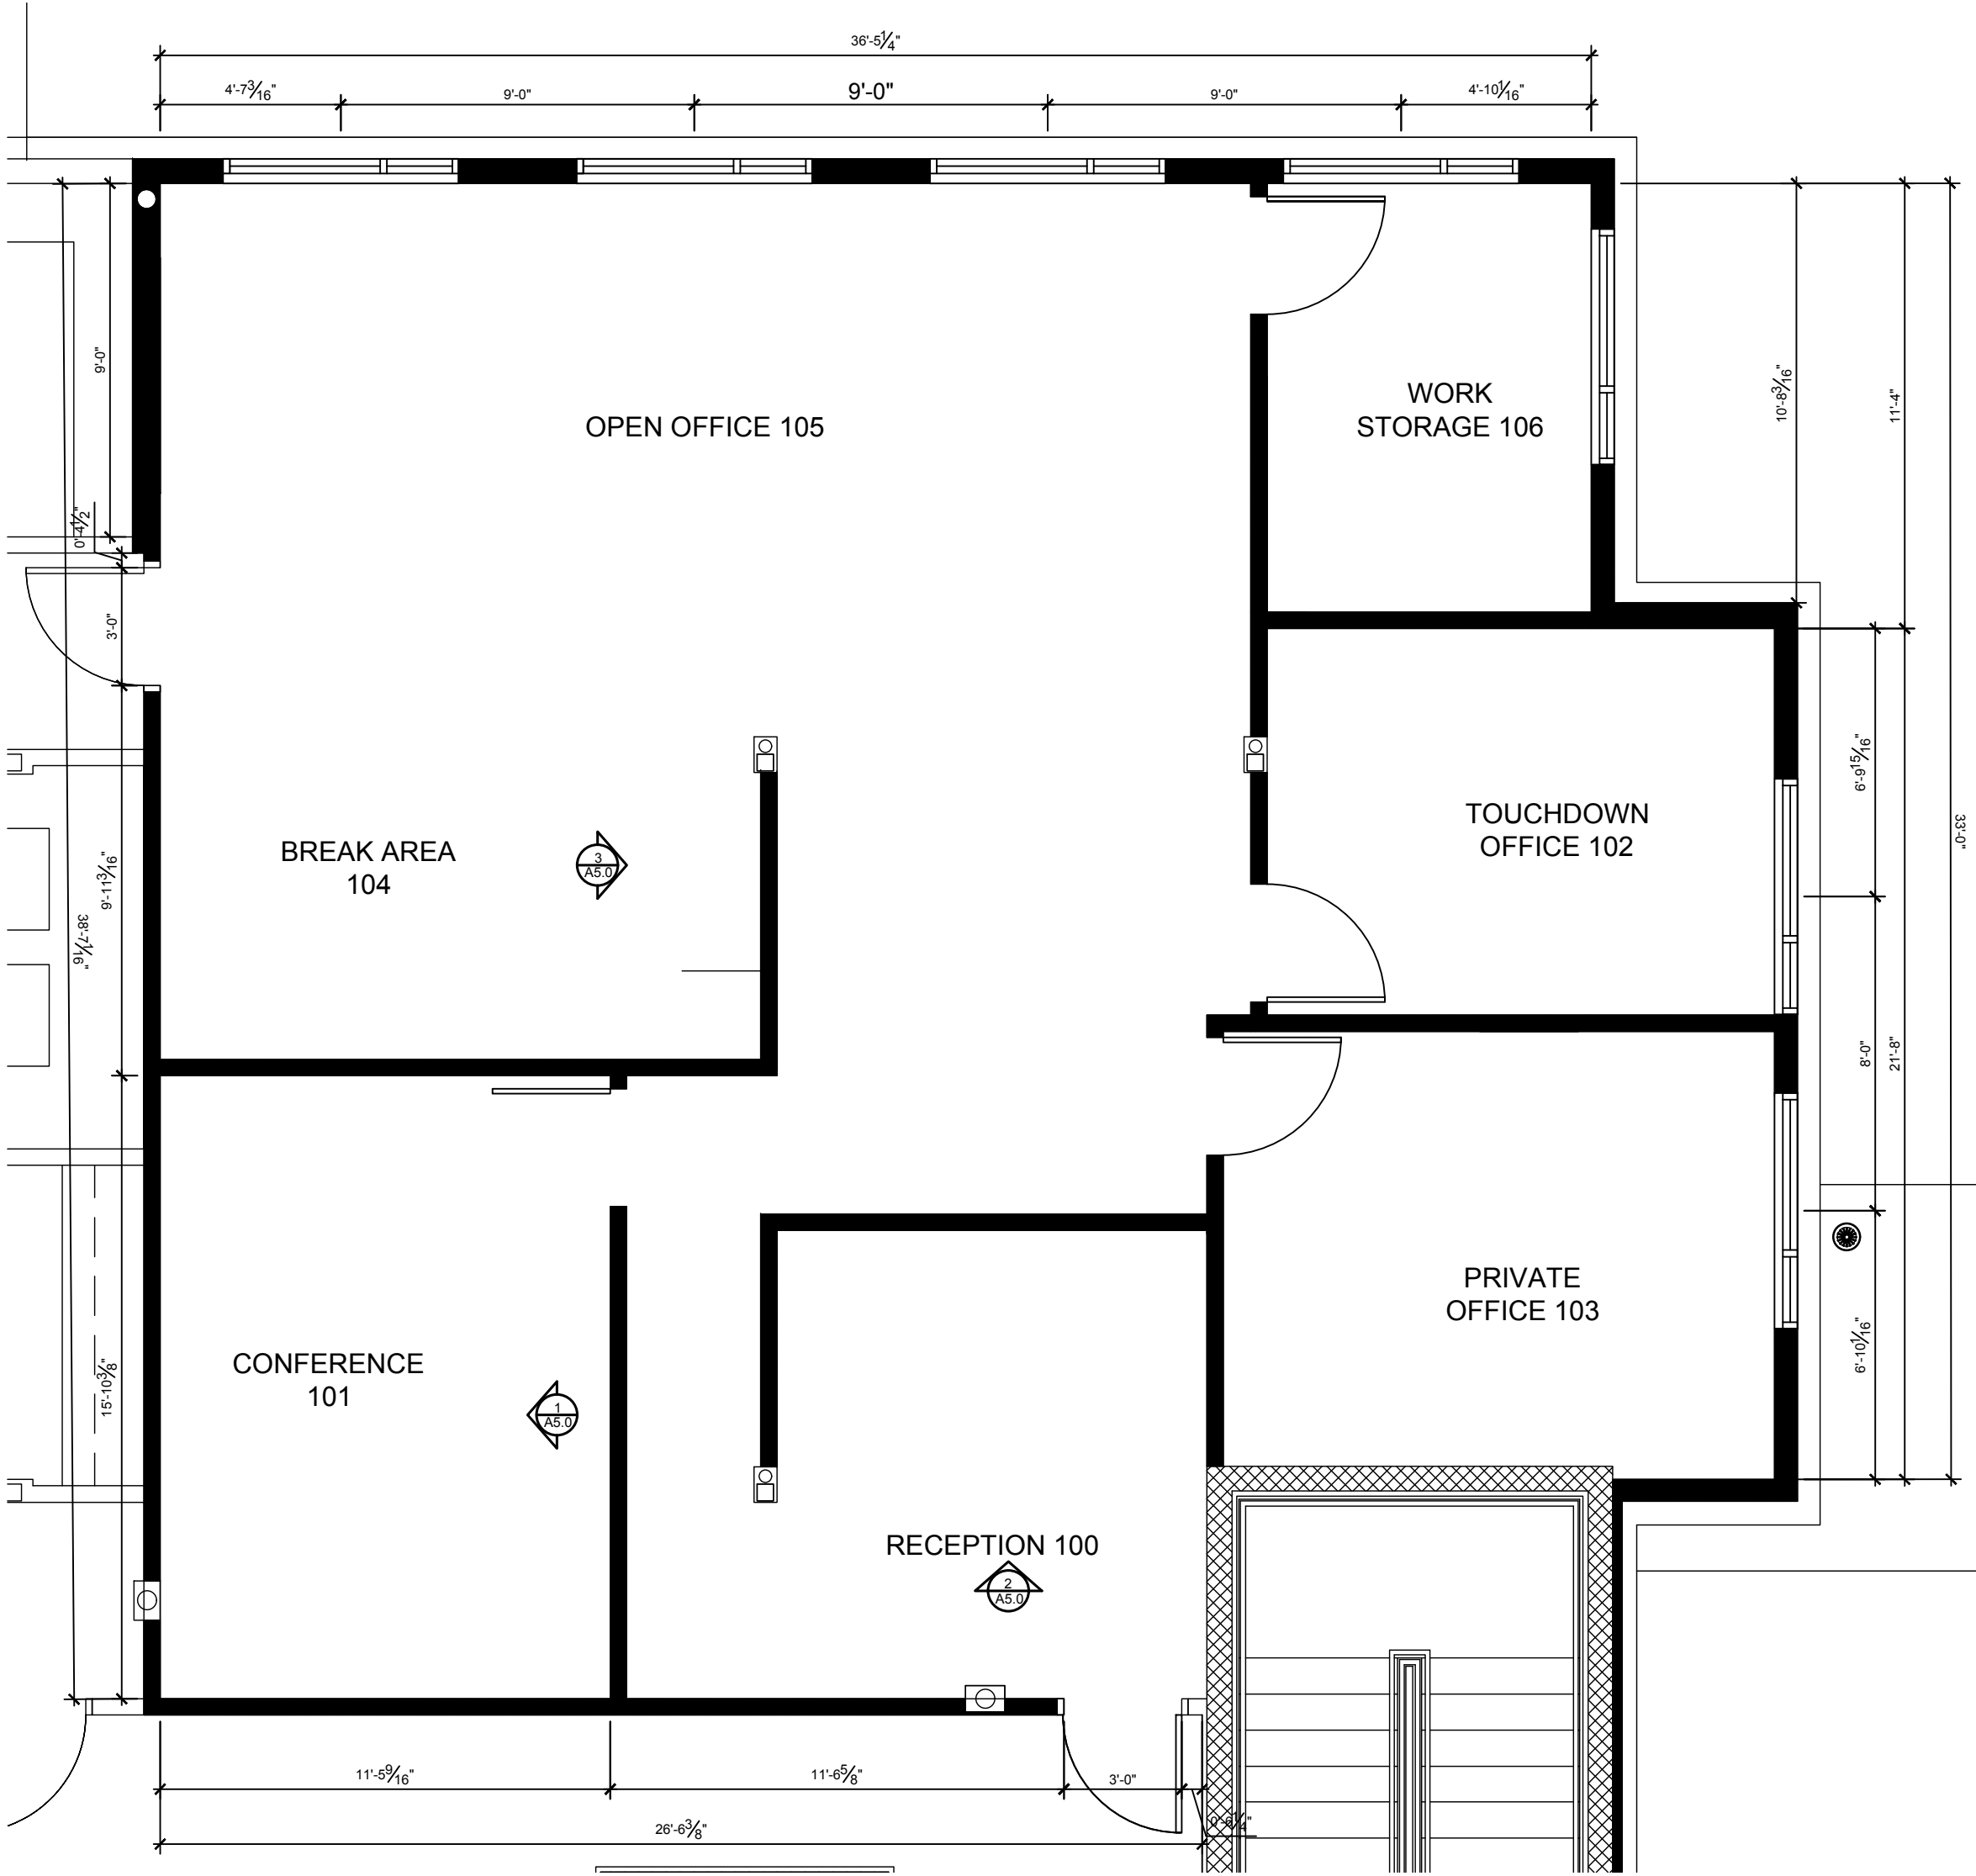

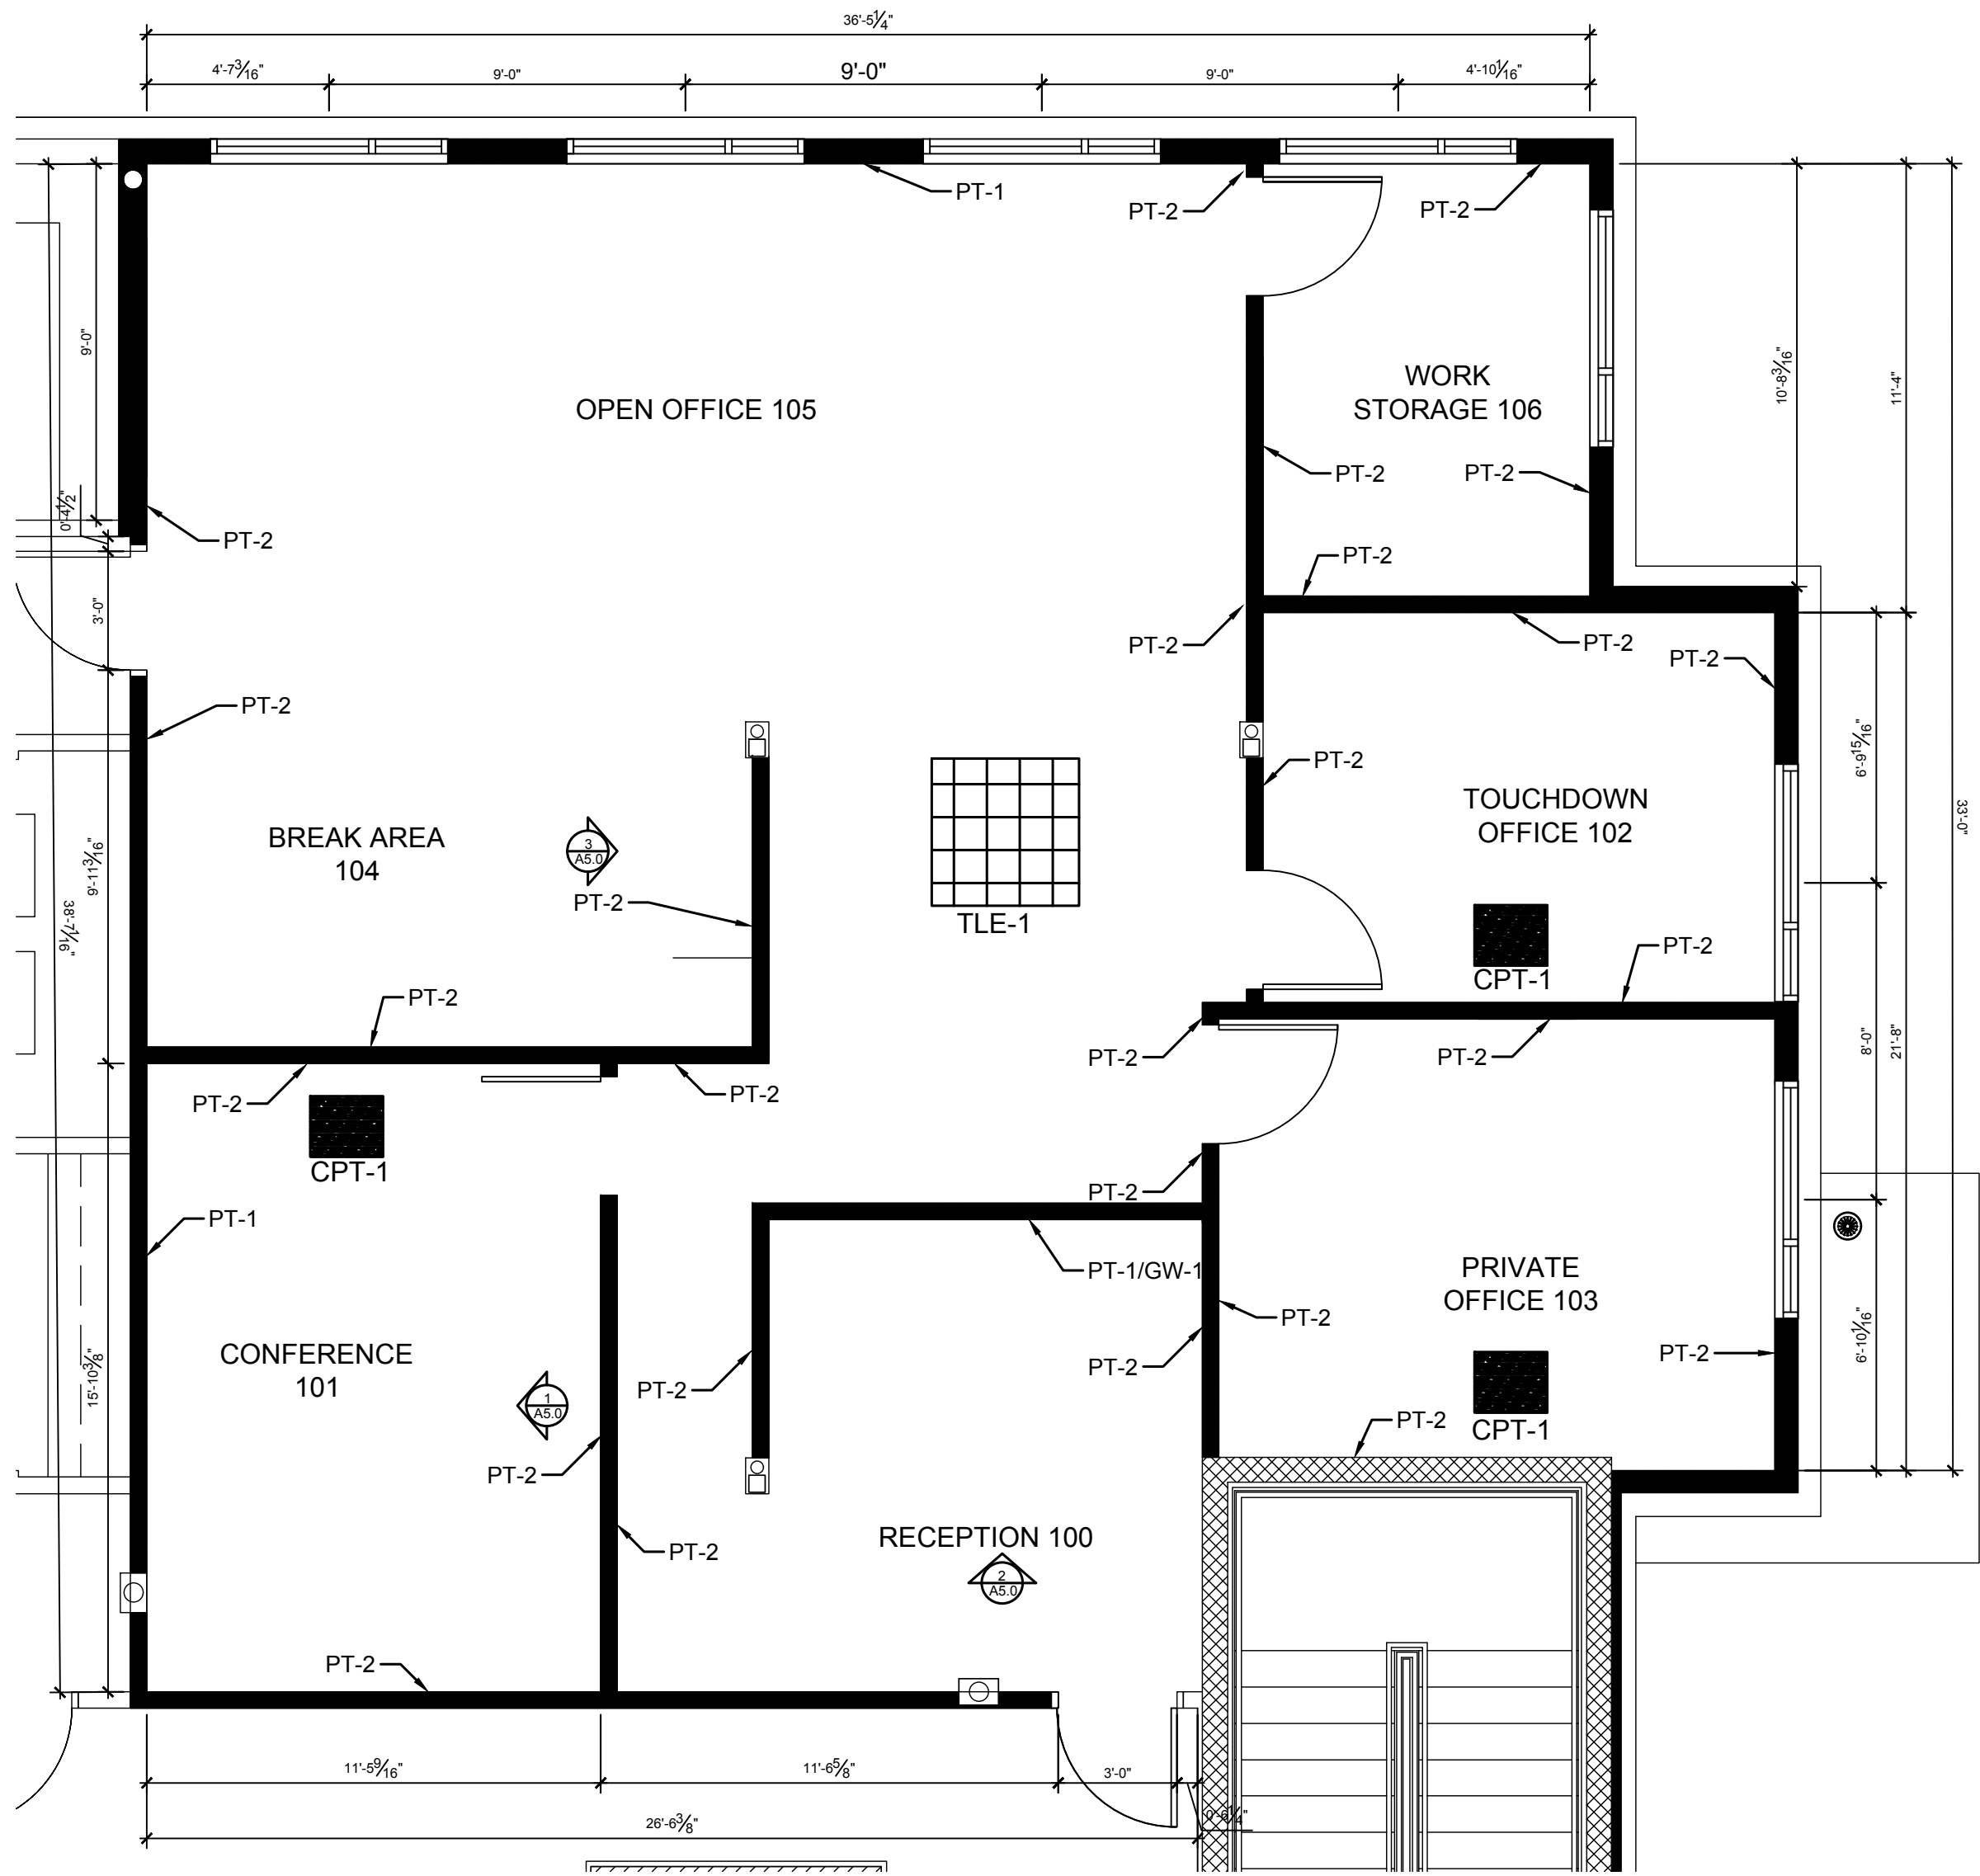

FINISH LEGEND		
KEY	PRODUCT SPEC.	NOTES
PT-1	BENJAMIN MOORE 2026-30 SNOW CONE GREEN	
PT-2	SHERWIN WILLIAMS SW 0055 LIGHT FRENCH GREY	
PT-3	SHERWIN WILLIAMS SW 9541 WHITE SNOW	
TLE-1	TILE BAR MARBELLA GREIGE MATTE PORCELAIN TILE	
CPT-1	BENTLEY 4BT200620R BACKSTAGE II HIGH PERFOEMACE CARPET	
GW-1	SHOP WILD THINGS ARTIFICAIL GREENERY WALL "COSTAL DREAM" 40"X40" ASSORTED FOLIAGE LANDSCAPE PANEL	
LMT-1	WILSONART 8246K-28 ABISKO OAK LAMINETE	
LMT-2	WILSONART 8224 AMARETTO PINE LAMINET	
QTZ-1	WILSONART Q4057 CALACATTA VOLGEGNO QUARTZ COUNTERTOP	

FINISH SCHEDULE								
ROOM #	ROOM NAME	CEILING	BASEN WALL	E WAL L	W WALL	S WALL	FLOOR	NOTES
100	RECEPTION	PT-3	PT-2	PT-2/GW-1	PT-2	PT-2	TLE-1	
101	CONFERENCE	PT-3	PT-2	PT-2	PT-2	PT-1	CPT-1	
102	TOUCHDOWN OFFICE	PT-3	PT-2	PT-2	PT-2	PT-2	CPT-1	
103	PRIVATE OFFICE	PT-3	PT-2	PT-2	PT-2	PT-2	CPT-1	
104	BREAK AREA	PT-3	PT-2	PT-2	PT-2	PT-2	TLE-1	LMT-1 APPLIED TO CABINETS/QTZ-1 APPLIED TO COUNTERTOPS
105	OPEN OFFICE	PT-3	PT-2	PT-1	PT-2	PT-2	TLE-1	
106	WORK STORAGE	PT-3	PT-2	PT-2	PT-2	PT-2	TLE-1	



FURNITURE LEGEND		
CODE	DESCRIPTION	NOTES
S-1	NOVO TASK CHAIR HIGHBACK MESH WITH LUMAR SUPPORT-BACK MESH COLOR- ONYX	
S-2	SIT ON IT STEPHAN CONFERENCE CHAIR HIGH BACK-DESIGNTEX SILICON ELEMENT- APPLE	
S-3	GLOBAL FURNITURE GROUP- DRIFT SIDE CHAIR- DESIGNTEX WOOLISH DESIGN TEX-MICA SEAT AND BACK	
S-4	ENCORE SEATING-GUEST CHAIR, 4 WOOD LEG BASE- COM- DESIGNTEX- SILICONE RANGE 3082-801-SALT	
S-5	GLOBAL-DRIFT SIDE CHAIR, FOUR LEG WOOD BASE, FLIP FORWARD SEAT-ROCKET DESIGNTEX- FLAME-BACK - ROCKET DESIGNTEX- INK	
S-6	FALCON- CHELSEA BOOTH 60" L-SORREL FABRIC GRADE 4 BACK AND SEAT FABRIC	
S-7	ARCADIA CONTRACT- 60" TOOAPICNIC BENCHES- COM FABRIC DESIGNTEX- SILICONE RANGE- SALT	
D-1	ZIRA SINGLE PEDESTAL DESK FOR HEIGHT ADJUSTABLE BASE, 72"W X 30" D, BOX/BOX/FILE LEFT- BLIZZARD FINISH	
D-2	GLOBAL FURNITURE GROUP- ZIRA SINGLE PEDESTAL DESK FOR HEIGHT ADJUSTABLE BASE, 72"W X 30" D, BOX/BOX/FILE LEFT - ABSOLUTE ACAJOU FINISH	
D-3	OFS ELEMENT SINGLE RECEPTION DESK -TOFFEE AND LINEN FINISH	
R-1	GLOBAL FURNITURE GROUP- BRIDGE FOR HEIGHT ADJUSTABLE DESK, FULL MODESTY, 36" W X 20" D (LEFT)- BLIZZARD FINISH	
R-2	GLOBAL FURNITURE GROUP- BRIDGE FOR HEIGHT ADJUSTABLE DESK, FULL MODESTY, 36" W X 20" D- ABSOLUTE ACAJOU FINISH	
CR-1	GLOBAL FURNITURE GROUP- ZIRA LATERAL FILE CREDENZA, 72" W X 24" D - BLIZZARD FINISH	
CR-2	GLOBAL FURNITURE GROUP- ZIRA LATERAL FILE CREDENZA, 72" W X 24" D - ABSOLUTE ACAJOU FINISH	
T-1	KFI STUDIOS- RANG 42" ROUND TABLE- DESIGNER WHITE TOP FINISH	
T-2	N9NE FURNITURE GROUP- 120" X 48" TABLE WITH 2 GROMMET- MODERN WALNUT FINISH	
C-1	GLOBAL FURNITURE GROUP- EXHIBET CABINET- BLACK	
C-2	GREAT OPENINGS- SINGLE SIDED HPL STARTER SHELVING, WITH 3 ADJUSTABLE LAM SHELVES - WILSONART RIVER CHERRY	
C-3	GREAT OPENINGS- SINGLE SIDED HPL ENDER SHELVING, WITH 3 ADJUSTABLE LAM SHELVES- WILSONART RIVER CHERRY	
C-4	GREAT OPENINGS- SINGLE SIDED HPL STARTER SHELVING, 1 ADJUSTABLE LAM SHELF- WILSONART RIVER CHERRY	
C-5	GREAT OPENINGS- SINGLE SIDED HPL ENDER SHELVING, 1 ADJUSTABLE LAM SHELF - WILSONART RIVER CHERRY	
L-1	GREAT OPENINGS- TRIPLE WIDE, WHITE LAMINATE CASE, 6 DOORS, 45" W LOCKER, 68-1,2" H X 18" D- PLANKED URBAN OAK	
L-2	GREAT OPENINGS- DOUBLE WIDE, WHITE LAMINATE CASE, 4 DOORS, 30" W LOCKER, 68-1/2" H X 18" D- PLANKED URBAN OAK	
AC-1	GLOBAL FURNITURE GROUP- G7 SINGLE MONITOR ARM	

ELEVATIONS

SCALE: 1/2"= 1'-0"



11/26/24

MH

BASSO PROJECT

REVISIONS

A5.0

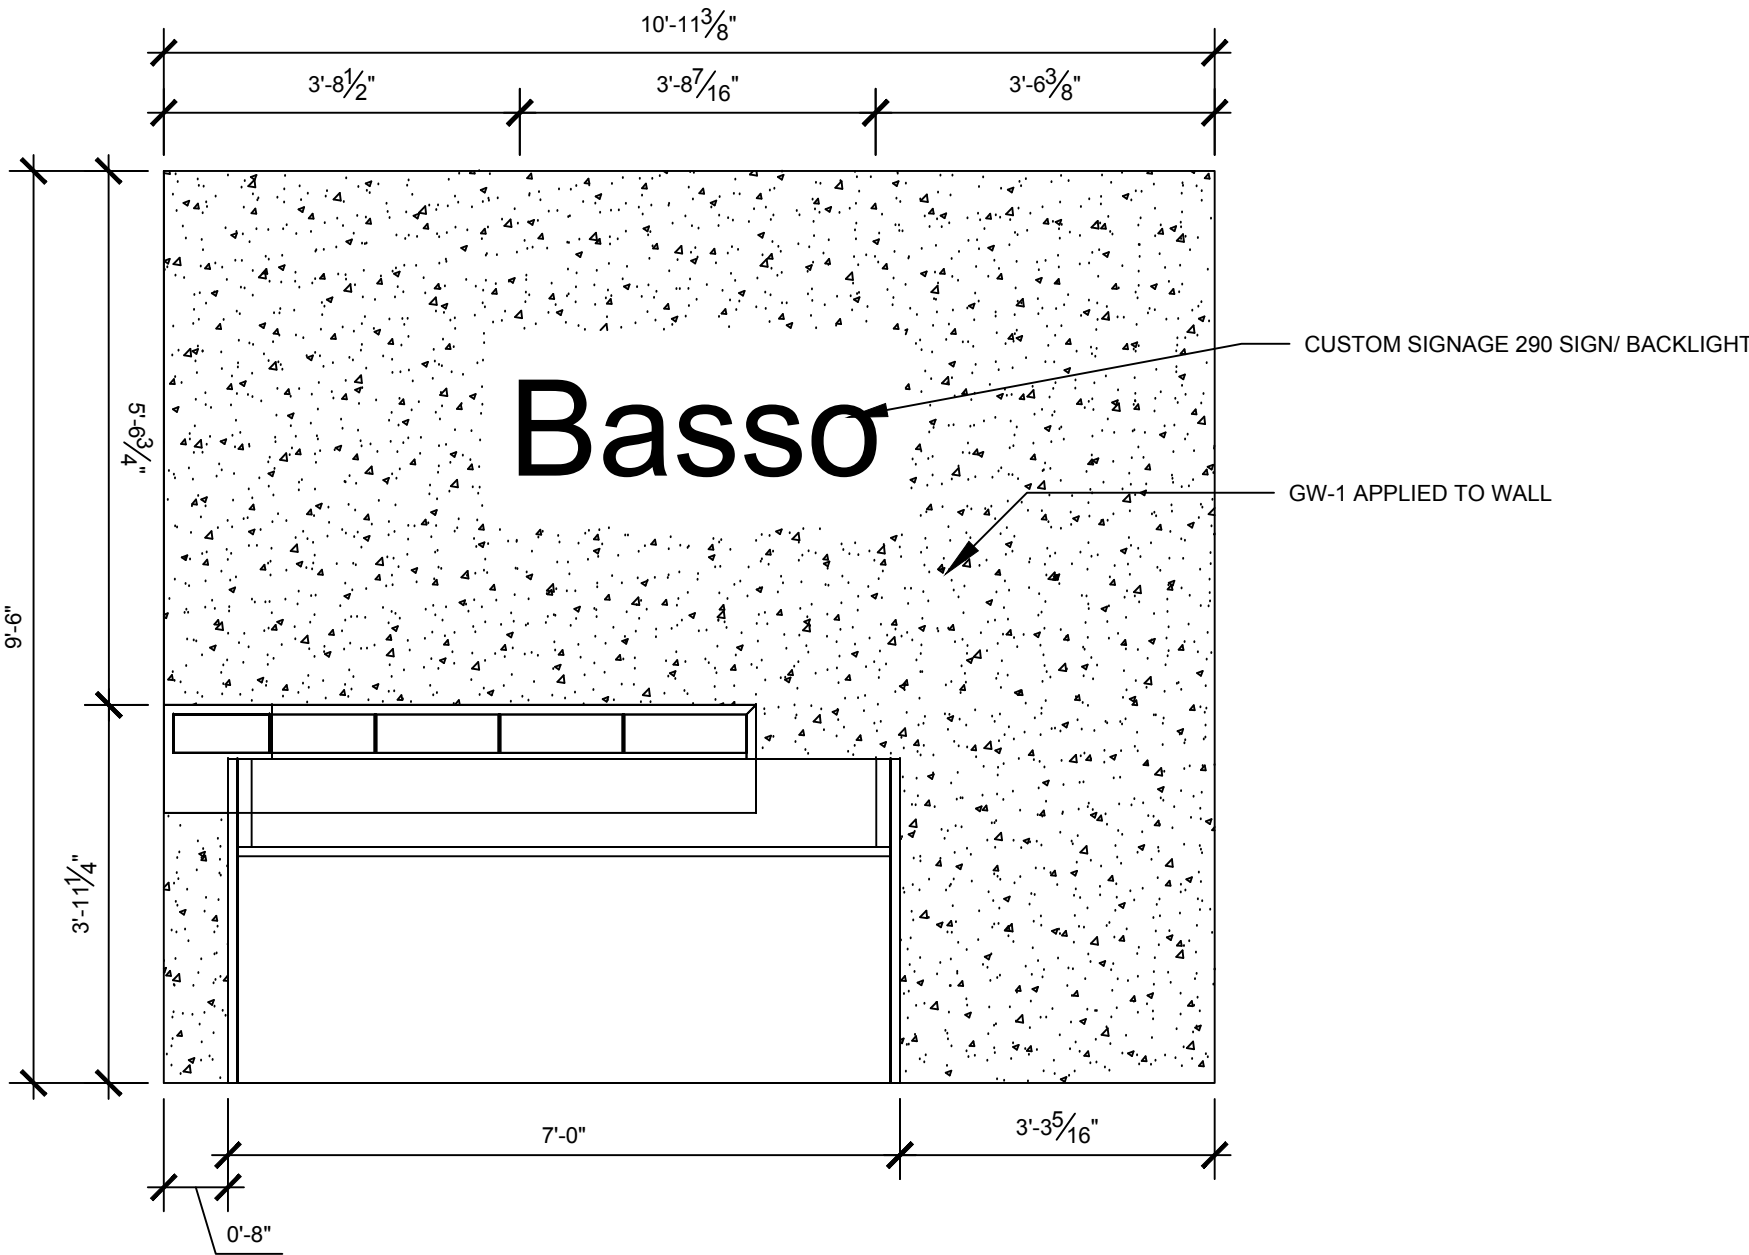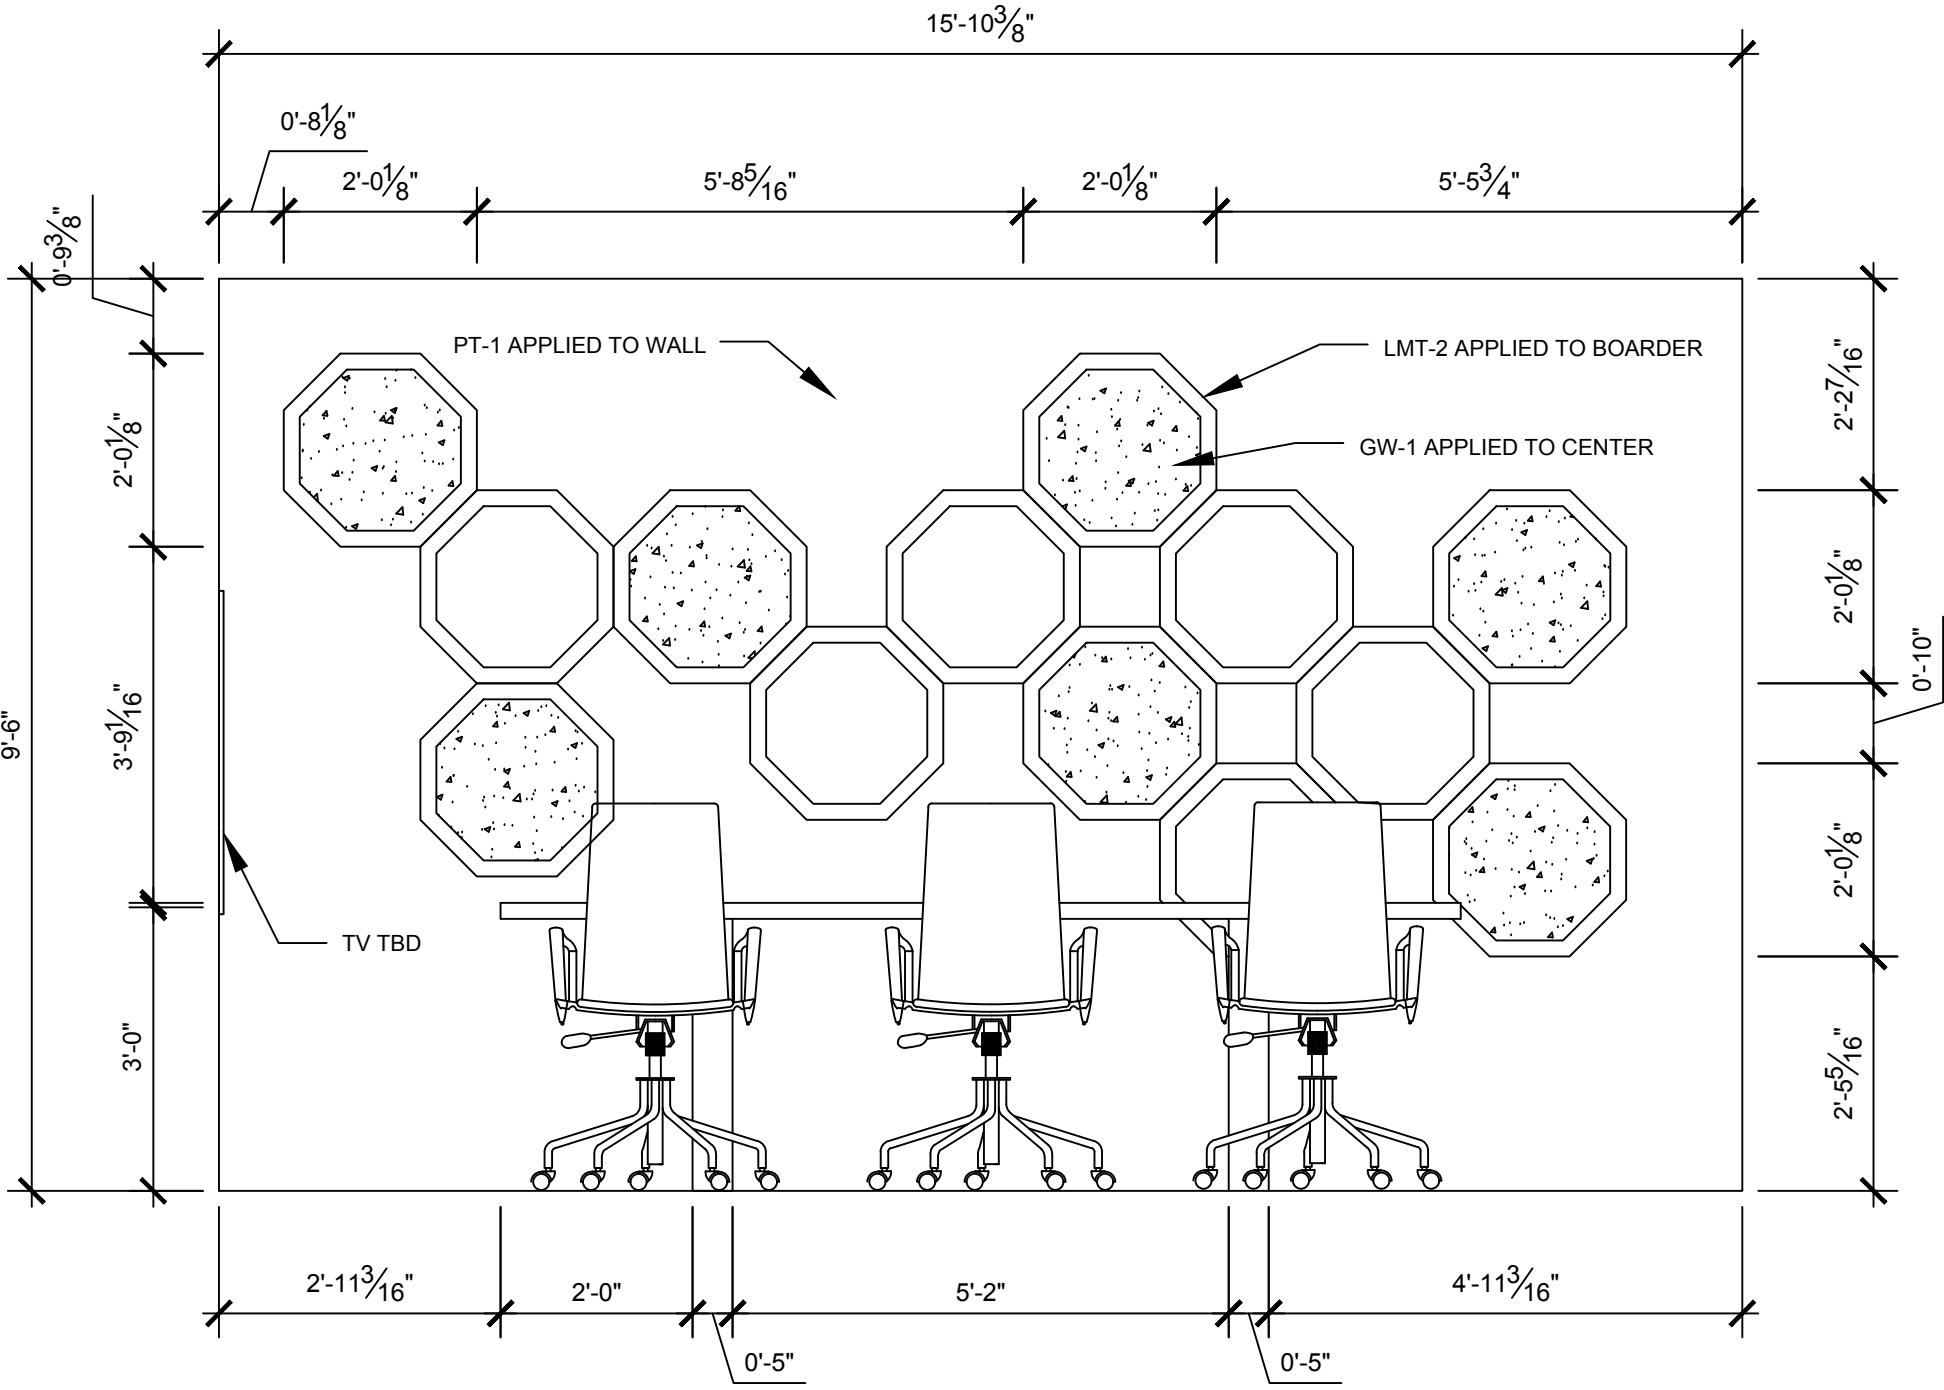

1
A5.0


CONFERENCE WEST WALL ELEVATION

SCALE: 1/2 " = 1',0"

2
A5.0

RECEPTION NORTH WALL ELEVATION

SCALE: 1/2 " = 1',0"

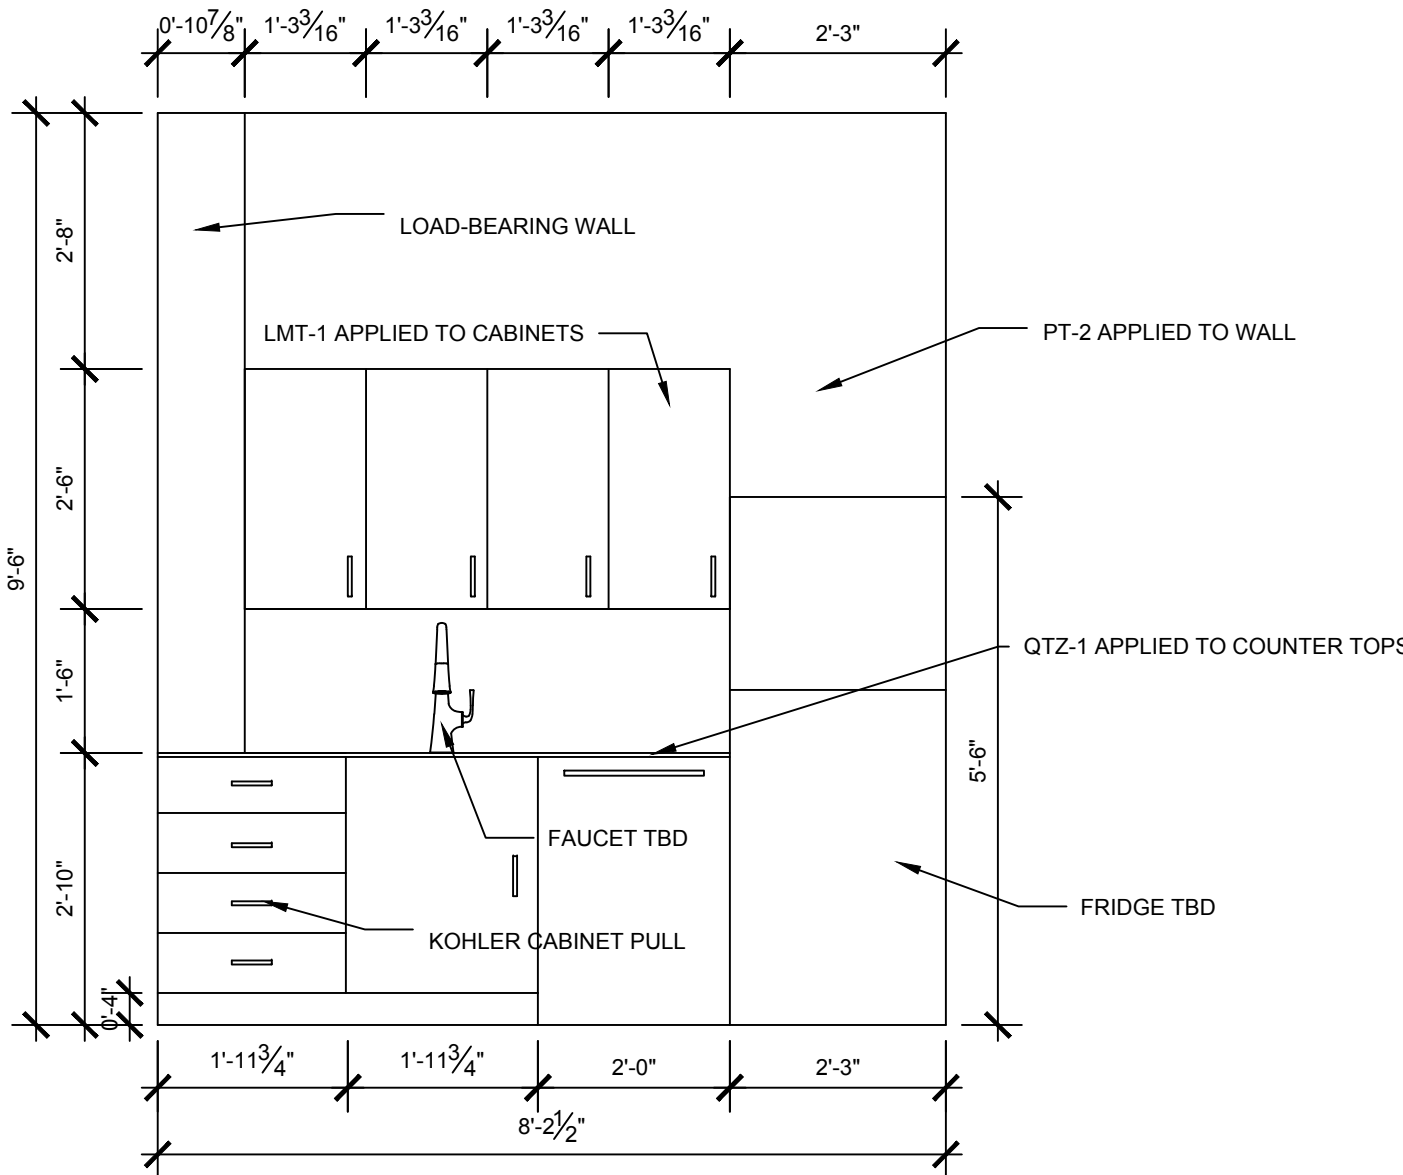

3
A5.0

BREAK AREA EAST WALL ELEVATION

SCALE: 1/2 " = 1',0"